



九、採光面積檢討

 陽台
 安全梯
 梯廳
 排煙室
 緊急升降梯
 一般升降梯
 管道

居室編號	面積	售價
A1	86.31-8.48	= 77.83 萬
A2	77.6-7.54	= 70.06 萬
A3	68.86-8.13	= 60.73 萬
B1	66.77-8.13	= 58.64 萬
B2	79.85-8.41	= 71.44 萬
B3	94.57-9.22	= 85.35 萬
C1	92.16-9.22	= 82.94 萬
C2	88.77-10.02	= 78.75 萬
D1	96.98-7.43	= 89.55 萬
D2	101.87-8.60	= 93.27 萬
E1	79.21-8.60	= 70.61 萬
E2	79.95-8.99	= 70.96 萬
F1	67.42-7.83	= 59.59 萬
F2	67.13-9.55	= 57.58 萬

圖11-22七層面積計算圖($S=1/300$)


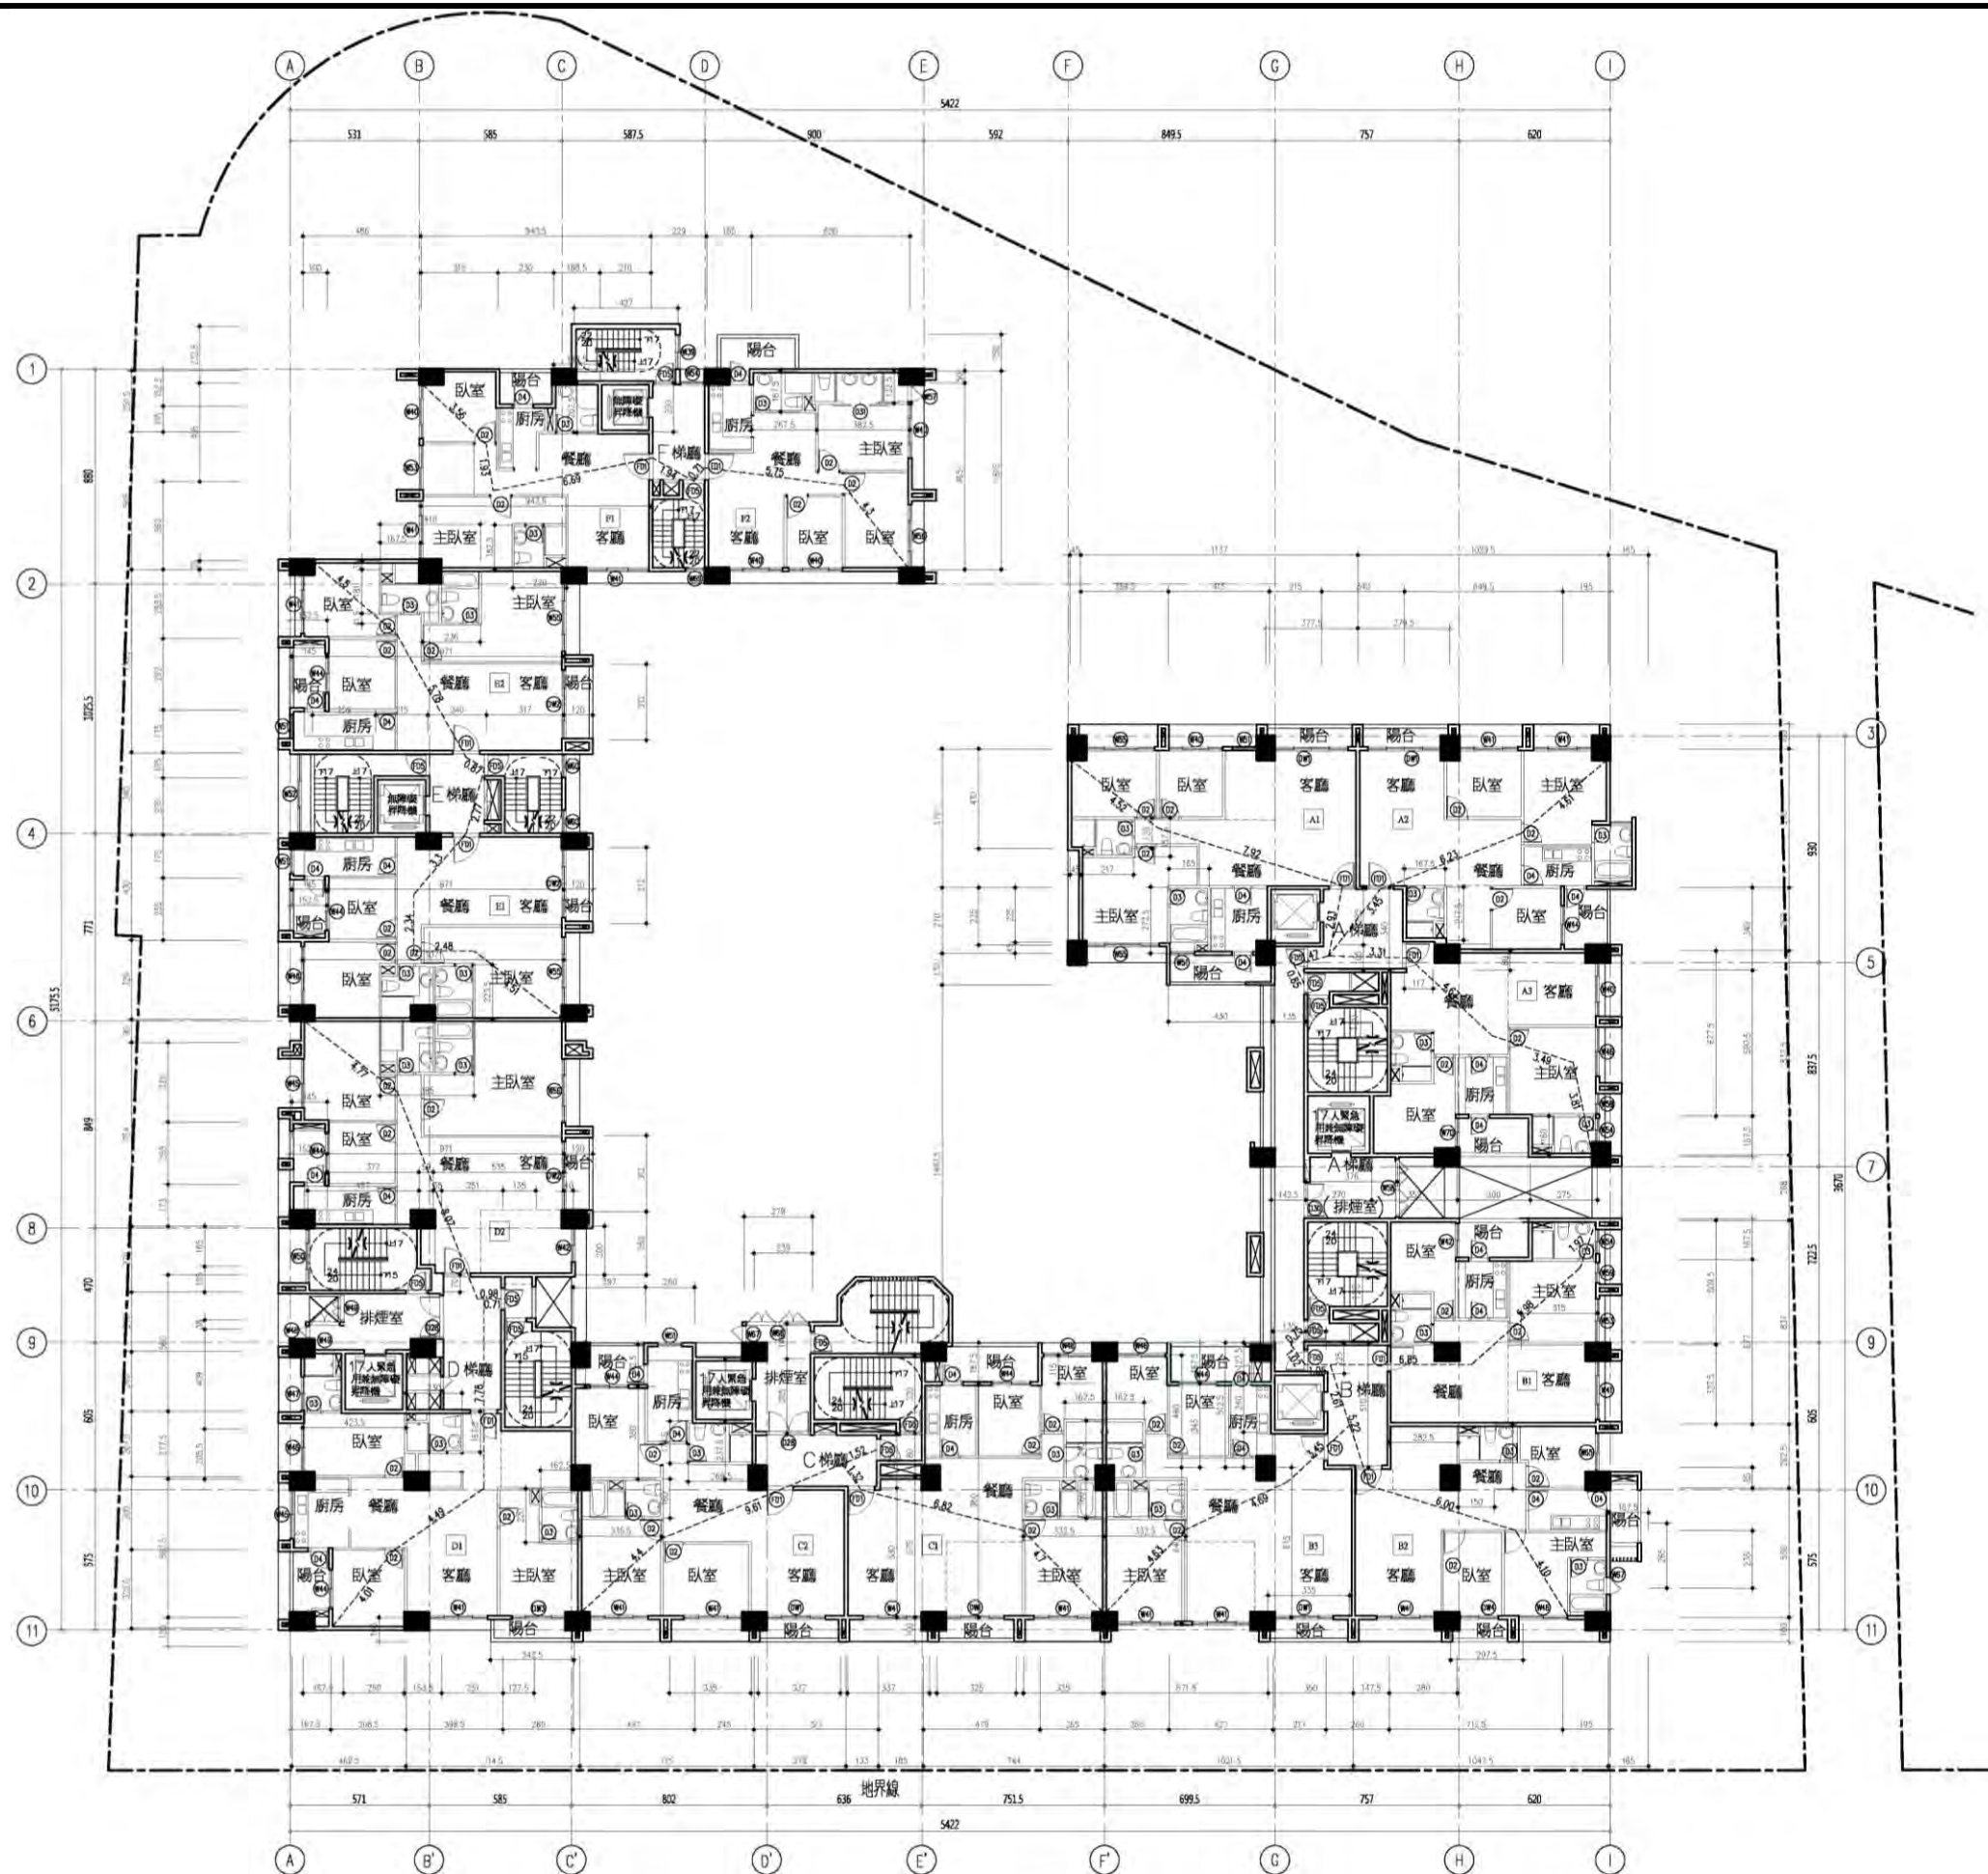


圖11-23 八層平面圖(S=1/300)

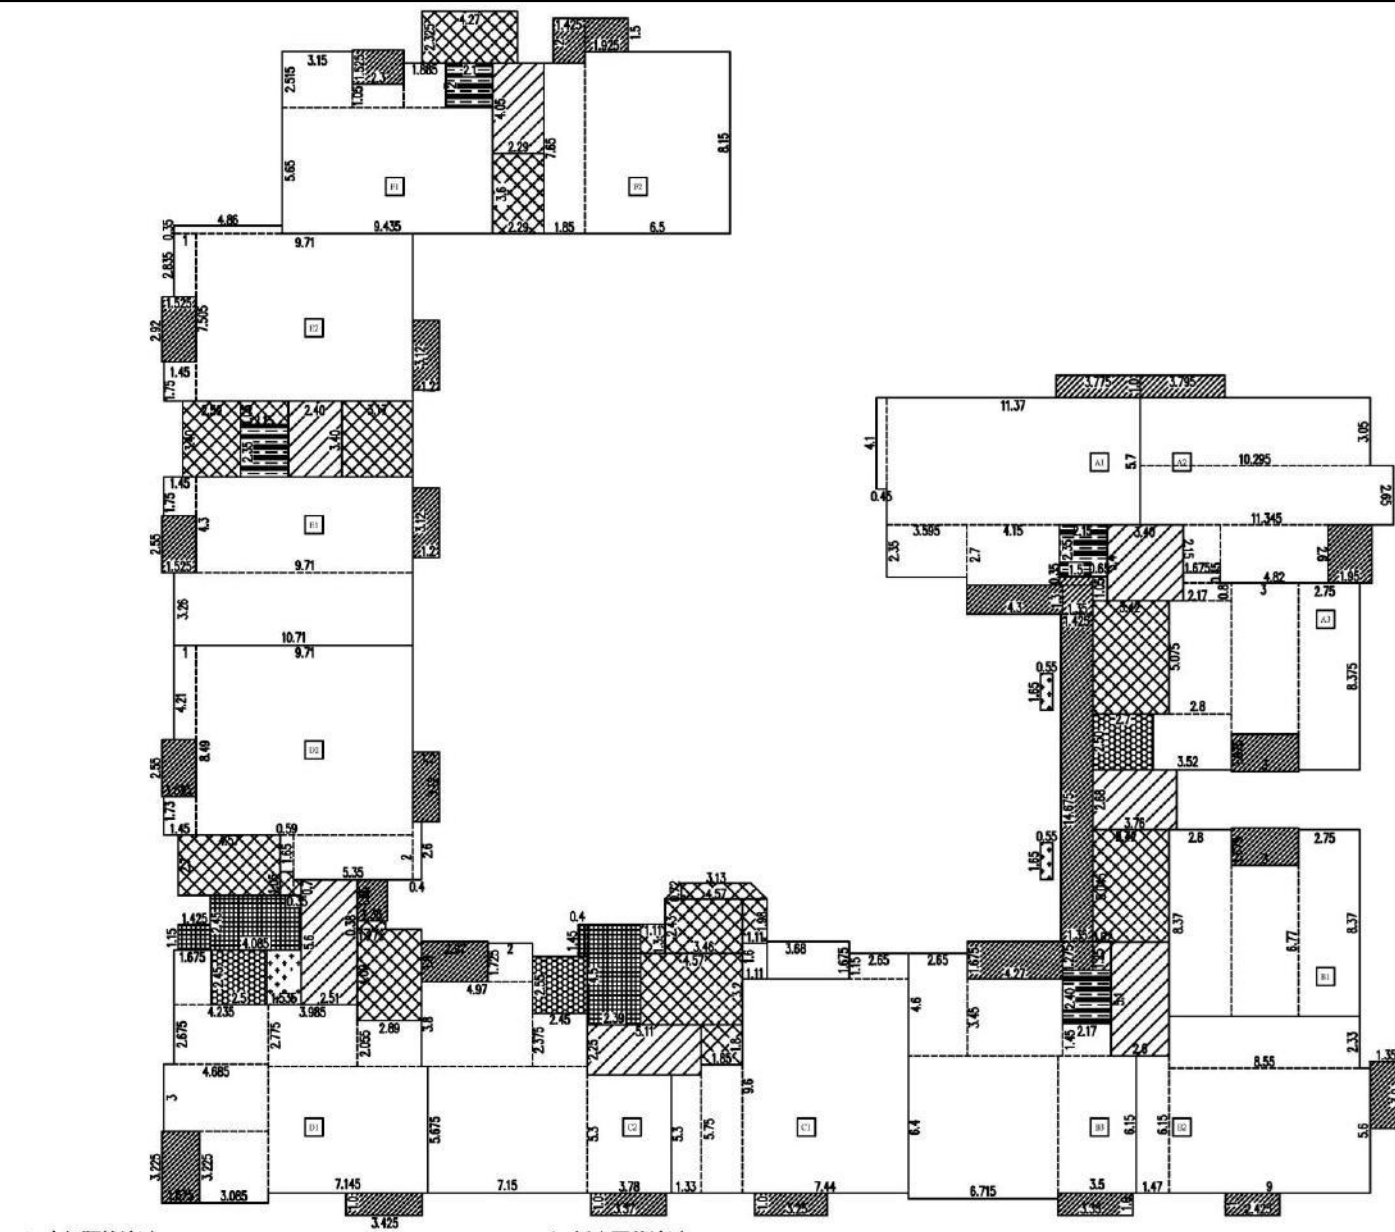


八、步行距離檢討

步行距離	
A1	$L=4.52+7.92+2.93+1.47+0.85=17.69M < 40M$
A2	$L=4.61+6.23+3.45+1.47+0.85=16.61M < 40M$
A3	$L=3.81+3.49+4.67+3.31+1.47+0.85=17.6M < 40M$
B1	$L=1.97+5.98+6.85+1.02+0.75=16.57M < 40M$
B2	$L=4.6+6.55+5.22+1.05+1.02+0.75=19.19M < 40M$
B3	$L=4.63+4.69+3.45+2.61+1.05+1.02+0.75=18.2M < 40M$
C1	$L=4.7+6.82+1.32+1.52=14.36M < 40M$
C2	$L=9.61+4.4=14.01M < 40M$
D1	$L=4.01+4.49+7.78+0.71=16.99M < 40M$
D2	$L=4.77+9.12+0.98=14.87M < 40M$
E1	$L=4.51+2.48+2.34+3.3+2.77=15.4M < 50M$
E2	$L=4.5+5.78+0.87=11.15M < 50M$
F1	$L=3.56+1.93+6.69+1.94=14.12M < 50M$
F2	$L=4.3+5.75+0.71=10.76M < 50M$
重複步行距離	
A1	$L=4.52+7.92+2.93+1.47+0.85=17.69M < 20M$
A2	$L=4.61+6.23+3.45+1.47+0.85=16.61M < 20M$
A3	$L=4.46+2.57+4.63+2.48+1.47+0.85=16.46M < 20M$
B1	$L=4.57+2.96+7.69+1.02+0.75=16.99M < 20M$
B2	$L=4.6+6.55+5.22+1.05+1.02+0.75=19.19M < 20M$
B3	$L=4.63+4.69+3.45+2.61+1.05+1.02+0.75=18.2M < 20M$
C1	$L=4.7+6.82+1.32+1.52=14.36M < 20M$
C2	$L=9.61+4.4=14.01M < 20M$
D1	$L=4.01+4.49+7.78+0.71=16.99M < 20M$
D2	$L=4.58+8.07+0.98=13.63M < 20M$
E1	$L=4.51+2.48+2.34+3.3=12.63M < 50M$
E2	$L=4.5+5.78=10.28M < 50M$
F1	$L=3.56+1.93+6.69+1.94=12.18M < 50M$
F2	$L=4.3+5.75+0.71=10.05M < 50M$

九、採光面積檢討

A1	$2.4 \times 2.5 + 1.1 \times 1.75 + 2.2 \times 2.5 + 2.8 \times 2.5 + 1.1 \times 1.75 = 29.00m^2 > 77.83/8 = 9.73 \dots OK$
A2	$2.4 \times 2.5 + 2.4 \times 2.5 + 2.4 \times 2.5 + 0.9 \times 1.3 + 1.6 \times 1.5 = 21.57m^2 > 70.06/8 = 8.76 \dots OK$
A3	$2.2 \times 2.5 + 2.2 \times 2.5 + 0.84 \times 2.5 + 1.2 \times 2.5 + 1.2 \times 1.5 = 16.90m^2 > 60.73/8 = 7.59 \dots OK$
B1	$2.4 \times 2.5 + 1.8 \times 2.5 + 0.84 \times 2.5 + 1.2 \times 2.5 + 1.4 \times 1.5 = 17.20m^2 > 58.64/8 = 7.33 \dots OK$
B2	$2.4 \times 2.5 + 2.4 \times 2.5 + 2.2 \times 2.5 + 1.4 \times 1.8 + 1.1 \times 1.75 + 1.6 \times 1.4 = 24.01m^2 > 71.44/8 = 8.93 \dots OK$
B3	$2.4 \times 2.5 + 2.4 \times 2.5 + 2.4 \times 2.5 + 2 \times 2.5 + 1.6 \times 1.5 = 25.40m^2 > 85.35/8 = 10.67 \dots OK$
C1	$2.4 \times 2.5 + 2.4 \times 2.5 + 2.4 \times 2.5 + 2 \times 2.5 + 1.6 \times 1.5 = 25.40m^2 > 82.94/8 = 10.37 \dots OK$
C2	$2.4 \times 2.5 + 2.4 \times 2.5 + 2.4 \times 2.5 + 1.6 \times 1.5 + 1.1 \times 1.75 = 22.15m^2 > 78.75/8 = 9.84 \dots OK$
D1	$2.2 \times 2.5 + 2.4 \times 2.5 + 1.6 \times 1.5 + 2 \times 1.5 + 2 \times 2.5 + 1.4 \times 2.5 = 25.40m^2 > 89.55/8 = 11.19 \dots OK$
D2	$1.4 \times 1.5 + 2.8 \times 2.5 + 2.6 \times 2.5 + 2 \times 1.5 + 1.6 \times 1.5 = 21.00m^2 > 93.27/8 = 11.66 \dots OK$
E1	$2.8 \times 2.5 + 2.8 \times 2.5 + 2 \times 2.5 + 1.6 \times 1.5 + 1.1 \times 1.75 = 23.15m^2 > 70.61/8 = 8.83 \dots OK$
E2	$2.8 \times 2.5 + 2.8 \times 2.5 + 2.4 \times 2.5 + 1.6 \times 1.5 + 1.1 \times 1.75 = 24.15m^2 > 70.96/8 = 8.87 \dots OK$
F1	$2.4 \times 2.5 + 2.4 \times 2.5 + 1.8 \times 2.5 + 2 \times 2.5 = 22.00m^2 > 59.59/8 = 7.45 \dots OK$
F2	$2.2 \times 2.5 + 2.2 \times 2.5 + 2.6 \times 2.5 + 2 \times 2.5 + 0.9 \times 2.5 = 25.25m^2 > 57.58/8 = 7.20 \dots OK$

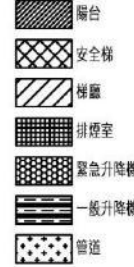

一、八層 各戶 樓地板面積計算

室內面積	
A1	$4.1 \times 0.45 + 3.595 \times 2.35 + 5.7 \times 1.37 + 4.15 \times 2.7 = 86.31m^2$
A2	$10.295 \times 3.05 + 11.345 \times 2.65 + 1.675 \times 2.15 + 2.6 \times 4.82 = 77.60m^2$
A3	$0.8 \times 2.17 + 2.8 \times 5.075 + 2.5 \times 3.52 + 6.775 \times 3 + 8.375 \times 2.75 + 0.45 \times 1.675 = 68.86m^2$
B1	$8.37 \times 2.8 + 6.77 \times 3 + 2.75 \times 8.37 = 66.77m^2$
B2	$6.15 \times 1.47 + 8.55 \times 2.33 + 5.6 \times 9 = 79.36m^2$
B3	$4.6 \times 2.65 + 4.27 \times 3.45 + 6.715 \times 6.4 + 1.45 \times 2.17 + 3.5 \times 6.15 = 94.57m^2$
C1	$1.85 \times 5.75 + 5.3 \times 1.33 + 7.44 \times 9.6 + 1.15 \times 2.65 = 92.16m^2$
C2	$2 \times 1.725 + 3.8 \times 4.97 + 2.45 \times 2.375 + 7.15 \times 5.675 + 3.78 \times 5.3 = 88.77m^2$
D1	$1.675 \times 2.45 + 2.675 \times 4.235 + 3 \times 4.685 + 3.985 \times 2.775 + 3.225 \times 3.085 + 2.89 \times 2.055 + 7.145 \times 5.675 = 96.98m^2$
D2	$4.21 \times 1 + 1.73 \times 1.45 + 8.49 \times 9.71 + 0.59 \times 1.65 + 5.35 \times 2 + 2.6 \times 0.4 = 101.87m^2$
E1	$1.75 \times 1.45 + 4.3 \times 9.71 + 10.71 \times 3.26 = 79.21m^2$
E2	$2.835 \times 1 + 4.86 \times 0.35 + 7.505 \times 9.71 + 1.75 \times 1.45 = 79.95m^2$
F1	$2.515 \times 3.15 + 2.3 \times 1.05 + 1.885 \times 2 + 9.435 \times 5.65 = 67.42m^2$
F2	$7.65 \times 1.85 + 6.5 \times 8.15 = 67.13m^2$
小計	$= 1146.96m^2$

陽台面積

A1	$1.0 \times 3.775 + 4.3 \times 1.3 = 9.37m^2$
A2	$3.795 \times 1.04 + 1.95 \times 2.6 = 8.87m^2$
A3	$3 \times 1.675 = 5.03m^2$
B1	$3 \times 1.675 = 5.03m^2$
B2	$2.425 \times 1 + 3.0 \times 1.35 = 6.48m^2$
B3	$4.27 \times 1.675 + 3.35 \times 1.0 = 10.50m^2$
C1	$3.68 \times 1.675 + 1.11 \times 1.6 + 3.25 \times 1.0 = 11.19m^2$
C2	$2.97 \times 1.8 + 1.0 \times 3.37 = 8.72m^2$
D1	$3.225 \times 1.675 + 1.0 \times 3.425 = 8.83m^2$
D2	$1.525 \times 2.55 + 3.12 \times 1.2 = 7.63m^2$
E1	$1.525 \times 2.55 + 3.12 \times 1.2 = 7.63m^2$
E2	$2.92 \times 1.525 + 3.12 \times 1.2 = 8.20m^2$
F1	$2.3 \times 1.525 = 3.51m^2$
F2	$2 \times 1.425 + 1.925 \times 1.5 = 5.74m^2$
A、B棟	$0.35 \times 1.5 + 1.35 \times 1.3 + 1.425 \times 14.675 + 1.35 \times 1.275 = 24.91m^2$
D棟	$1.35 \times 1.85 = 2.50m^2$
小計	$= 134.14m^2$

樓梯面積計算

A棟	$0.65 \times 1.05 + 3.4 \times 3.4 + 3.76 \times 2.68 = 22.32m^2$
B棟	$0.82 \times 1.25 + 5.1 \times 2.6 = 14.29m^2$
C棟	$2.25 \times 5.11 = 11.50m^2$
D棟	$5.6 \times 2.51 = 14.06m^2$
E棟	$2.4 \times 3.4 = 8.16m^2$
F棟	$2.29 \times 4.05 = 9.27m^2$
小計	$= 79.60m^2$

樓梯不足2M面積計算

A棟	$0.65 \times 1.05 = 0.68m^2$
B棟	$0.82 \times 1.25 = 1.03m^2$
小計	$= 1.71m^2$

樓頂面積計算

A棟	$5.075 \times 3.42 = 17.36m^2$
B棟	$5.045 \times 3.42 = 17.25m^2$
C棟	$1.11 \times 1.3 + 2.43 \times 3.46 + (4.57 + 3.13) \times 0.72/2 + 1.11 \times 1.98 + 4.57 \times 3.2 + 1.8 \times 1.85 = 32.77m^2$
D棟	$2.7 \times 4.57 + 0.59 \times 1.05 + 0.35 \times 0.7 + 1.275 \times 0.38 + 4.09 \times 2.89 = 25.51m^2$
E棟	$3.4 \times 2.59 + 2.15 \times 1.05 + 3.4 \times 3.17 = 21.84m^2$
F棟	$2.325 \times 4.27 + 2.29 \times 3.6 = 18.17m^2$
小計	$= 132.9m^2$

升降梯面積計算

A棟	$2.35 \times 2.15 = 5.05m^2$
B棟	$2.4 \times 2.17 = 5.21m^2$
E棟	$2.35 \times 2.15 = 5.05m^2$
F棟	$2.1 \times 2 = 4.20m^2$
小計	$= 19.51m^2$

緊急升降梯面積計算

A、B棟	$2.7 \times 2.5 = 6.75m^2$
C棟	$2.45 \times 2.55 = 6.25m^2$
D棟	$2.5 \times 2.45 = 6.13m^2$
小計	$= 19.13m^2$

排煙室面積計算

C棟	$4.5 \times 2.39 + 1.45 \times 0.4 = 11.34m^2$
D棟	$2.45 \times 4.085 + 1.425 \times 1.15 = 11.65m^2$
小計	$= 22.99m^2$

設備間面積計算

A、B棟	$0.55 \times 1.65 \times 2 = 1.82m^2$
D棟	$1.535 \times 2.45 = 3.76m^2$
小計	$= 5.58m^2$

二、面積計算檢討

樓地板面積檢討	$1146.96 + 79.60 + 132.9 + 19.51 + 19.13 + 22.99 + 5.58 = 1426.67m^2$
陽台合計容積面積檢討	$134.14m^2 < 1426.67 \times 10\% = 142.67m^2 \dots OK$
樓頂合計容積面積檢討	$79.60 - 1.71 = 77.89m^2 < 1426.67 \times 10\% = 142.67m^2 \dots OK$
陽台+樓頂合計容積面積檢討	$134.14 + 77.89 = 212.03m^2 < 1426.67 \times 15\% = 214.00m^2 \dots OK$
設備間面積檢討	$132.9 + 19.13 + 22.99 + 5.58 = 180.6m^2$
實際容積樓地板面積檢討	$1426.67 - 77.89 = 1348.78m^2$
(總樓)	(1348.78)

三、當層戶數檢討 14戶

四、緊急升降機設置檢討

本棟A、B、C棟21層，高74.45M；D棟19層，高67.65M；E棟17層，高59.98M；F棟15層，高50.76M。	
依據建築技術規則，每層樓高不得超過3.3M，且每層樓高不得超過3.3M。	
A、B棟 (11~21層) - 設置緊急升降機	$(86.31 + 79.95 + 68.11 + 66.77 + 79.85 + 94.57) \times 11 = 5231.16 > 500m^2$
C棟 (11~21層) - 設置緊急升降機	$(92.16 + 88.77) \times 11 = 1990.23m^2 > 500m^2$
D棟 (11~19層) - 設置緊急升降機	$(96.98 + 101.87) \times 3 + (96.98 + 91.70) \times 6 = 1728.63m^2 > 500m^2$
E棟 (11~13層) - 免設置	$(79.21 + 79.95) \times 3 = 477.48m^2 < 500m^2$
F棟 (11~13層) - 免設置	$(67.42 + 67.13) \times 3 = 403.65m^2 < 500m^2$

五、排煙室面積檢討

A、B棟	$3.76 \times 2.68 = 10.08m^2 > 10.00m^2 \dots OK$
C棟	$4.5 \times 2.39 + 1.45 \times 0.4 = 11.34m^2 > 10.00m^2 \dots OK$
D棟	$2.45 \times 4.085 + 1.15 \times 1.425 = 11.65m^2 > 10.00m^2 \dots OK$

六、特別安全梯面積檢討

A、B棟	$(17.36 + 17.25 + 10.08) = 44.69m^2$
>	$(77.83 + 71.87 + 59.98 + 58.64 + 71.44 + 85.35) \times 3\% = 12.75m^2$
C棟	$(31.07 + 11.34) = 42.41m^2 > (82.94 + 78.75) \times 3\% = 4.85m^2$
D棟	$(25.51 + 11.65) = 37.16m^2 > (89.55 + 93.27) \times 3\% = 5.48m^2$

七、居室面積計算

廚房面積	
A1	$1.25 \times 0.45 + 1.575 \times 2.17 + 1.65 \times 2.725 = 8.48m^2$
A2	$1.675 \times 2.175 + 1.675 \times 2.325 = 7.54m^2$
A3	$1.775 \times 2.1 + 2.75 \times 1.6 = 8.13m^2$
B1	$1.775 \times 2.1 + 2.75 \times 1.6 = 8.13m^2$
B2	$1.5 \times 2.65 + 1.675 \times 2.65 = 8.41m^2$
B3	$1.625 \times 2.4 + 1.6 \times 3.325 = 9.22m^2$
C1	$1.625 \times 2.4 + 1.6 \times 3.325 = 9.22m^2$
C2	$3.355 \times 1.6 + 2.695 \times 1.725 = 10.02m^2$
D1	$2.3 \times 1.675 + 1.625 \times 2.2 = 7.43m^2$
D2	$2.235 \times 3.85 = 8.60m^2$
E1	$2.235 \times 3.85 = 8.60m^2$
E2	$1.675 \times 0.35 + 1.81 \times 4.1 + 0.415 \times 2.36 = 8.99m^2$
F1	$1.885 \times 2.025 + 1.825 \times 2.2 = 7.83m^2$
F2	$1.675 \times 2.675 + 3.825 \times 1.325 = 9.55m^2$
居室面積	
A1	$86.31 - 8.48 = 77.83m^2$
A2	$77.6 - 7.54 = 70.06m^2$
A3	$68.86 - 8.13 = 60.73m^2$
B1	$66.77 - 8.13 = 58.64m^2$
B2	$79.85 - 8.41 = 71.44m^2$
B3	$94.57 - 9.22 = 85.35m^2$
C1	$92.16 - 9.22 = 82.94m^2$
C2	$88.77 - 10.02 = 78.75m^2$
D1	$96.98 - 7.43 = 89.55m^2$
D2	$101.87 - 8.60 = 93.27m^2$
E1	$79.21 - 8.60 = 70.61m^2$
E2	$79.95 - 8.99 = 70.96m^2$
F1	$67.42 - 7.83 = 59.59m^2$
F2	$67.13 - 9.55 = 57.58m^2$

圖11-24 八層面積計算圖(S=1/300)

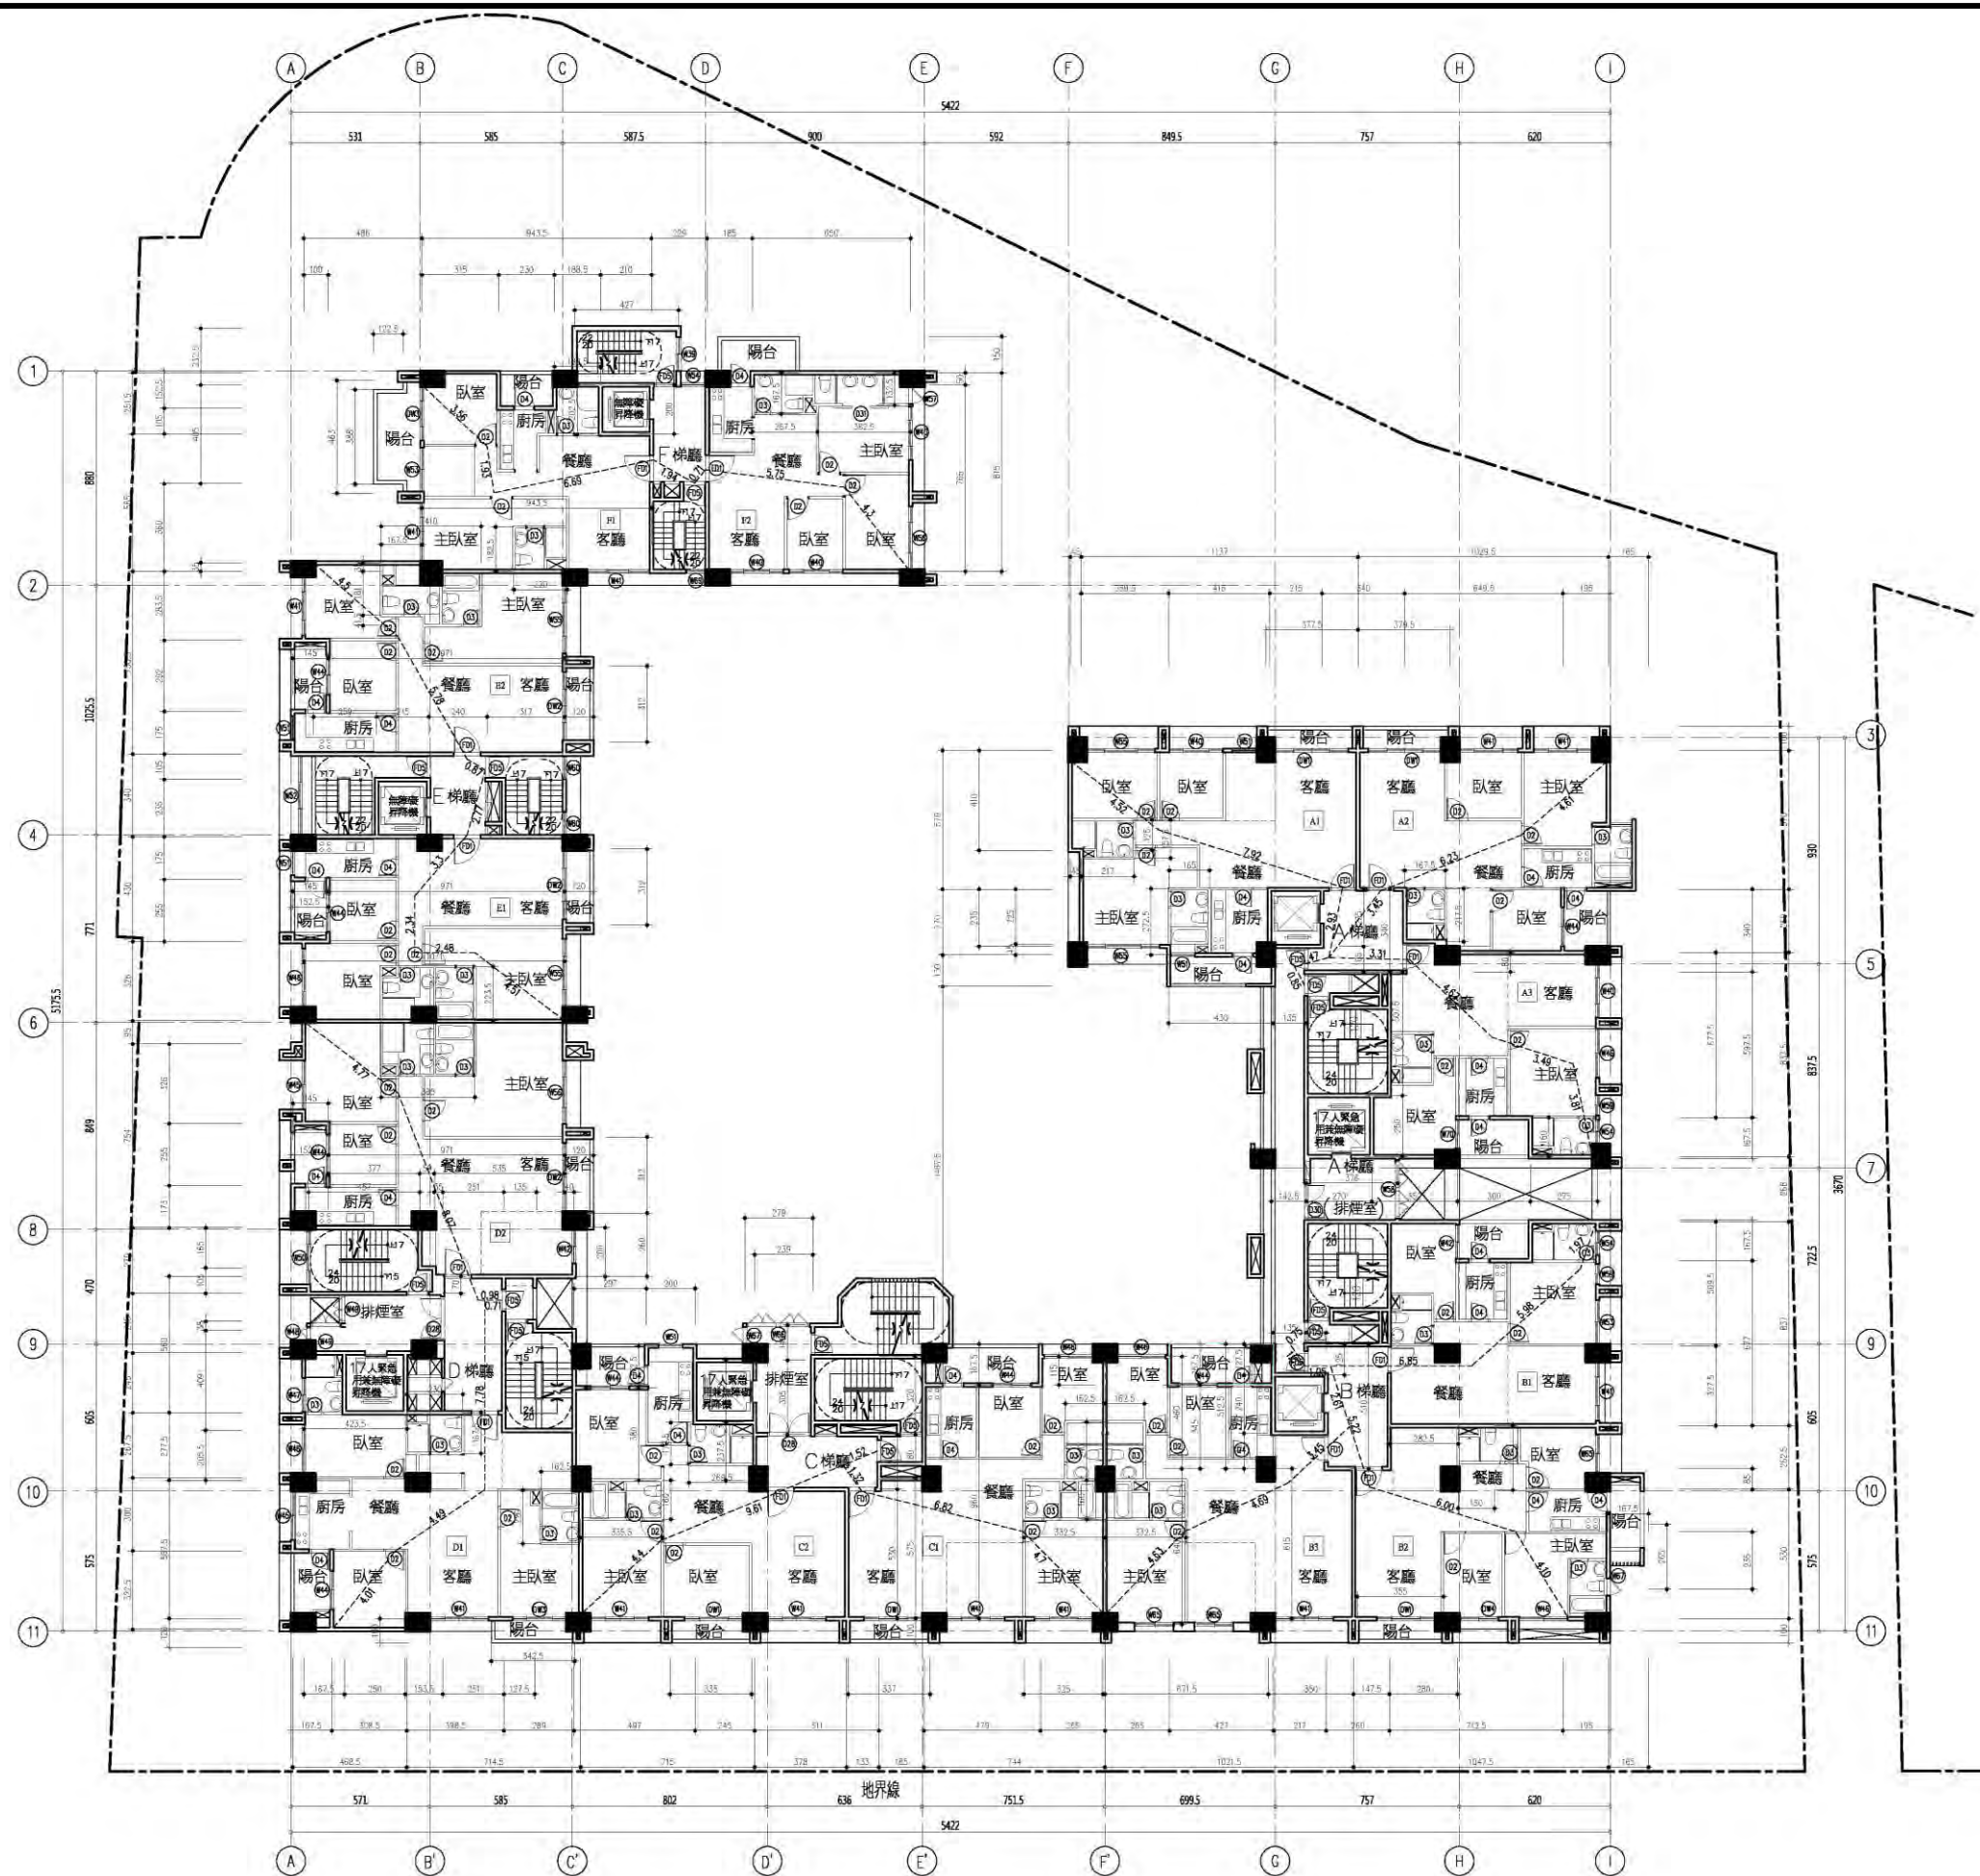


圖11-25 九層平面圖(S=1/300)



九、採光面積檢討

	陽台
	安全梯
	梯廳
	排煙室
	緊急升降梯
	一般升降梯
	管道

一、九層 各戶 樓地板面積計算

聯合面積		
A1	$1.0 \times 3.775 + 4.3 \times 1.3$	= 9.37 ㎡
A2	$3.795 \times 1.0 + 1.95 \times 2.6$	= 8.87 ㎡
A3	3×1.675	= 5.03 ㎡
B1	3×1.675	= 5.03 ㎡
B2	$1.35 \times 3.0 + 3.55 \times 1.0$	= 7.60 ㎡
B3	4.27×1.675	= 7.15 ㎡
C1	$3.68 \times 1.675 + 1.11 \times 1.6 + 3.37 \times 1.0$	= 11.31 ㎡
C2	$2.97 \times 1.8 + 1.0 \times 3.35$	= 8.70 ㎡
D1	$3.225 \times 1.675 + 1.0 \times 3.425$	= 8.83 ㎡
D2	$1.525 \times 2.55 + 3.12 \times 1.2$	= 7.63 ㎡
E1	$1.525 \times 2.55 + 3.12 \times 1.2$	= 7.63 ㎡
E2	$2.92 \times 1.525 + 3.12 \times 1.2$	= 8.20 ㎡
F1	$2.3 \times 1.525 + 1.225 \times 3.88 + 0.775 \times 4.635$	= 11.85 ㎡
F2	$2 \times 1.425 + 1.925 \times 1.5$	= 5.74 ㎡
A、B、C、D、E、F	$0.35 \times 1.5 + 1.35 \times 1.3 + 1.425 \times 14.675 + 1.35 \times 1.275$	= 24.91 ㎡
D樓	1.35×1.85	= 2.50 ㎡
小計		= 140.35 ㎡

例题应用计算		
A 席	$0.65 \times 1.05 + 3.4 \times 3.4 + 3.76 \times 2.68$	= 22.32 ㎡
B 席	$0.82 \times 1.25 + 5.1 \times 2.6$	= 14.29 ㎡
C 席	2.25×5.11	= 11.50 ㎡
D 席	5.6×2.51	= 14.06 ㎡
E 席	2.4×3.4	= 8.16 ㎡
F 席	2.29×4.05	= 9.27 ㎡
小计:		= 79.60 ㎡

样面不足2M面模计算		
A模 0.65x1.05	=	0.68㎡
B模 0.82x1.25	=	1.03㎡
小计	=	1.71㎡

樓板面積計算		
A樓	5.075×3.42	= 17.36 m^2
B樓	5.045×3.42	= 17.25 m^2
C樓	$1.11 \times 1.3 + 2.43 \times 3.46 + (4.57 + 3.13) \times 0.72 / 2$ $+ 1.11 \times 1.98 + 4.57 \times 3.2 + 1.8 \times 1.85$	= 32.77 m^2
D樓	$2.7 \times 4.57 + 0.59 \times 1.05 + 0.35 \times 0.7 + 1.275 \times 0.38$ $+ 4.09 \times 2.89$	= 25.51 m^2
E樓	$3.4 \times 2.59 + 2.15 \times 1.05 + 3.4 \times 3.17$	= 21.84 m^2
F樓	$2.325 \times 4.27 + 2.29 \times 3.6$	= 18.17 m^2
小計		= 132.9 m^2

升降機面機計算		
A樓 2.35x2.15	=	5.05 m ²
B樓 2.4x2.17	=	5.21 m ²
E樓 2.35x2.15	=	5.05 m ²
F樓 2.1x2	=	4.20 m ²
小計	=	19.51 m ²

紧急升降梯面计算	
A, B梯 2.7x2.5	= 6.75 m ²
C梯 2.45x2.55	= 6.25 m ²
D梯 2.5x2.45	= 6.13 m ²
小计:	= 19.13 m ²

排班室面積計算		
C棟	$4.5 \times 2.39 + 1.45 \times 0.4$	= 11.34 m ²
D棟	$2.45 \times 4.085 + 1.425 \times 1.15$	= 11.65 m ²
小計		= 22.99 m ²

設備面積計算	
A, B棟 0.55x1.65x2	= 1.82 m²
D棟 1.535x2.45	= 3.76 m²
小計	= 5.58 m²

二.面積計算檢討

樓地面面積估 1146.96+79.60+132.9+19.51+19.13+22.99+5.58 = 1426.67㎡

隔合免計容積面面積估 140.35㎡ < 1426.67x10%=142.67 ...OK

隔合免計容積面面積估 79.60-1.71=77.89㎡ < 1426.67x10%=142.67 ...OK

隔合+ 隔合免計容積面面積估 140.35+77.89=218.24㎡ > 1426.67x15%=214.00㎡

218.24-214.00=4.24㎡ (計入容積獎勵)

設備房面積估 132.9+19.13+22.99+5.58=180.6㎡

當層容積樓地面面積估 1426.67-77.89-180.6+4.24=1172.42㎡

(獎勵) (獎勵) (獎勵+隔合總計5%增分)

三、當層戶數檢討 14戶

四. 緊急升降機設置檢討

本廠A,B,C,池21層,高74.45M;D池19層,高67.65M;池深,按設置三層蓋升井機, 載重量為十七人,寬度為10.05公尺

A, B池 (11~21層) —— 設置蓋升井機
 $(86.31+79.95+68.11+66.77+79.85+94.57) \times 11 = 5231.16 > 500\#$

C池 (11~21層) —— 設置蓋升井機 $(92.16+88.77) \times 11 = 1990.23\# > 500\#$

D池 (11~19層) —— 設置蓋升井機
 $(96.98+101.87) \times 3 + (96.98+91.70) \times 6 = 1728.63\# > 500\#$

E池 (11~13層) —— 免設置 $(79.21+79.95) \times 3 = 477.48\# < 500\#$

F池 (11~13層) —— 免設置 $(67.42+67.13) \times 3 = 403.65 < 500\#$

五、排煙室面積檢討

A, B棟 $3.76 \times 2.68 = 10.08 \text{ m}^2 > 10.00 \text{ m}^2 \dots \text{OK}$
 C棟 $4.5 \times 2.39 + 1.45 \times 0.4 = 11.34 \text{ m}^2 > 10.00 \text{ m}^2 \dots \text{OK}$
 D棟 $2.45 \times 4.085 + 1.15 \times 1.425 = 11.65 \text{ m}^2 > 10.00 \text{ m}^2 \dots \text{OK}$

六、特別安全梯面積検討

A、B棟 $(17.36+17.25+10.08)=44.69\text{m}$
 $> (77.83+71.87+59.98+58.64+71.44+85.35)\times 3\%=12.75\text{m}$
 C棟 $(31.07+11.34)=42.41\text{m}$ $> (82.94+78.75)\times 3\%=4.85\text{m}$
 D棟 $(25.51+11.65)=37.16\text{m}$ $> (89.55+93.27)\times 3\%=5.48\text{m}$

七、居室面積計算

A1	$1.25 \times 0.45 + 1.575 \times 2.17 + 1.65 \times 2.725$	=	8.48 #
A2	$1.675 \times 2.175 + 1.675 \times 2.325$	=	7.54 #
A3	$1.775 \times 2.1 + 2.75 \times 1.6$	=	8.13 #
B1	$1.775 \times 2.1 + 2.75 \times 1.6$	=	8.13 #
B2	$1.5 \times 2.65 + 1.675 \times 2.65$	=	8.41 #
B3	$1.625 \times 2.4 + 1.6 \times 3.325$	=	9.22 #
C1	$1.625 \times 2.4 + 1.6 \times 3.325$	=	9.22 #
C2	$3.355 \times 1.6 + 2.695 \times 1.725$	=	10.02 #
D1	$2.3 \times 1.675 + 1.625 \times 2.2$	=	7.43 #
D2	2.235×3.85	=	8.60 #
E1	2.235×3.85	=	8.60 #
E2	$1.675 \times 0.35 + 1.81 \times 4.1 + 0.415 \times 2.36$	=	8.99 #
F1	$1.885 \times 2.025 + 1.825 \times 2.2$	=	7.83 #
F2	$1.675 \times 2.675 + 3.825 \times 1.325$	=	9.55 #

居室面积		
A1	86.31-8.48	= 77.83 #
A2	77.6-7.54	= 70.06 #
A3	68.86-8.13	= 60.73 #
B1	66.77-8.13	= 58.64 #
B2	79.85-8.41	= 71.44 #
B3	94.57-9.22	= 85.35 #
C1	92.16-9.22	= 82.94 #
C2	88.77-10.02	= 78.75 #
D1	96.98-7.43	= 89.55 #
D2	101.87-8.60	= 93.27 #
E1	79.21-8.60	= 70.61 #
E2	79.95-8.99	= 70.96 #
F1	67.42-7.83	= 59.59 #
F2	67.13-9.55	= 57.58 #

圖11-26 九層面積計算圖($S=1/300$)