



地下二層平面圖 S=1/300

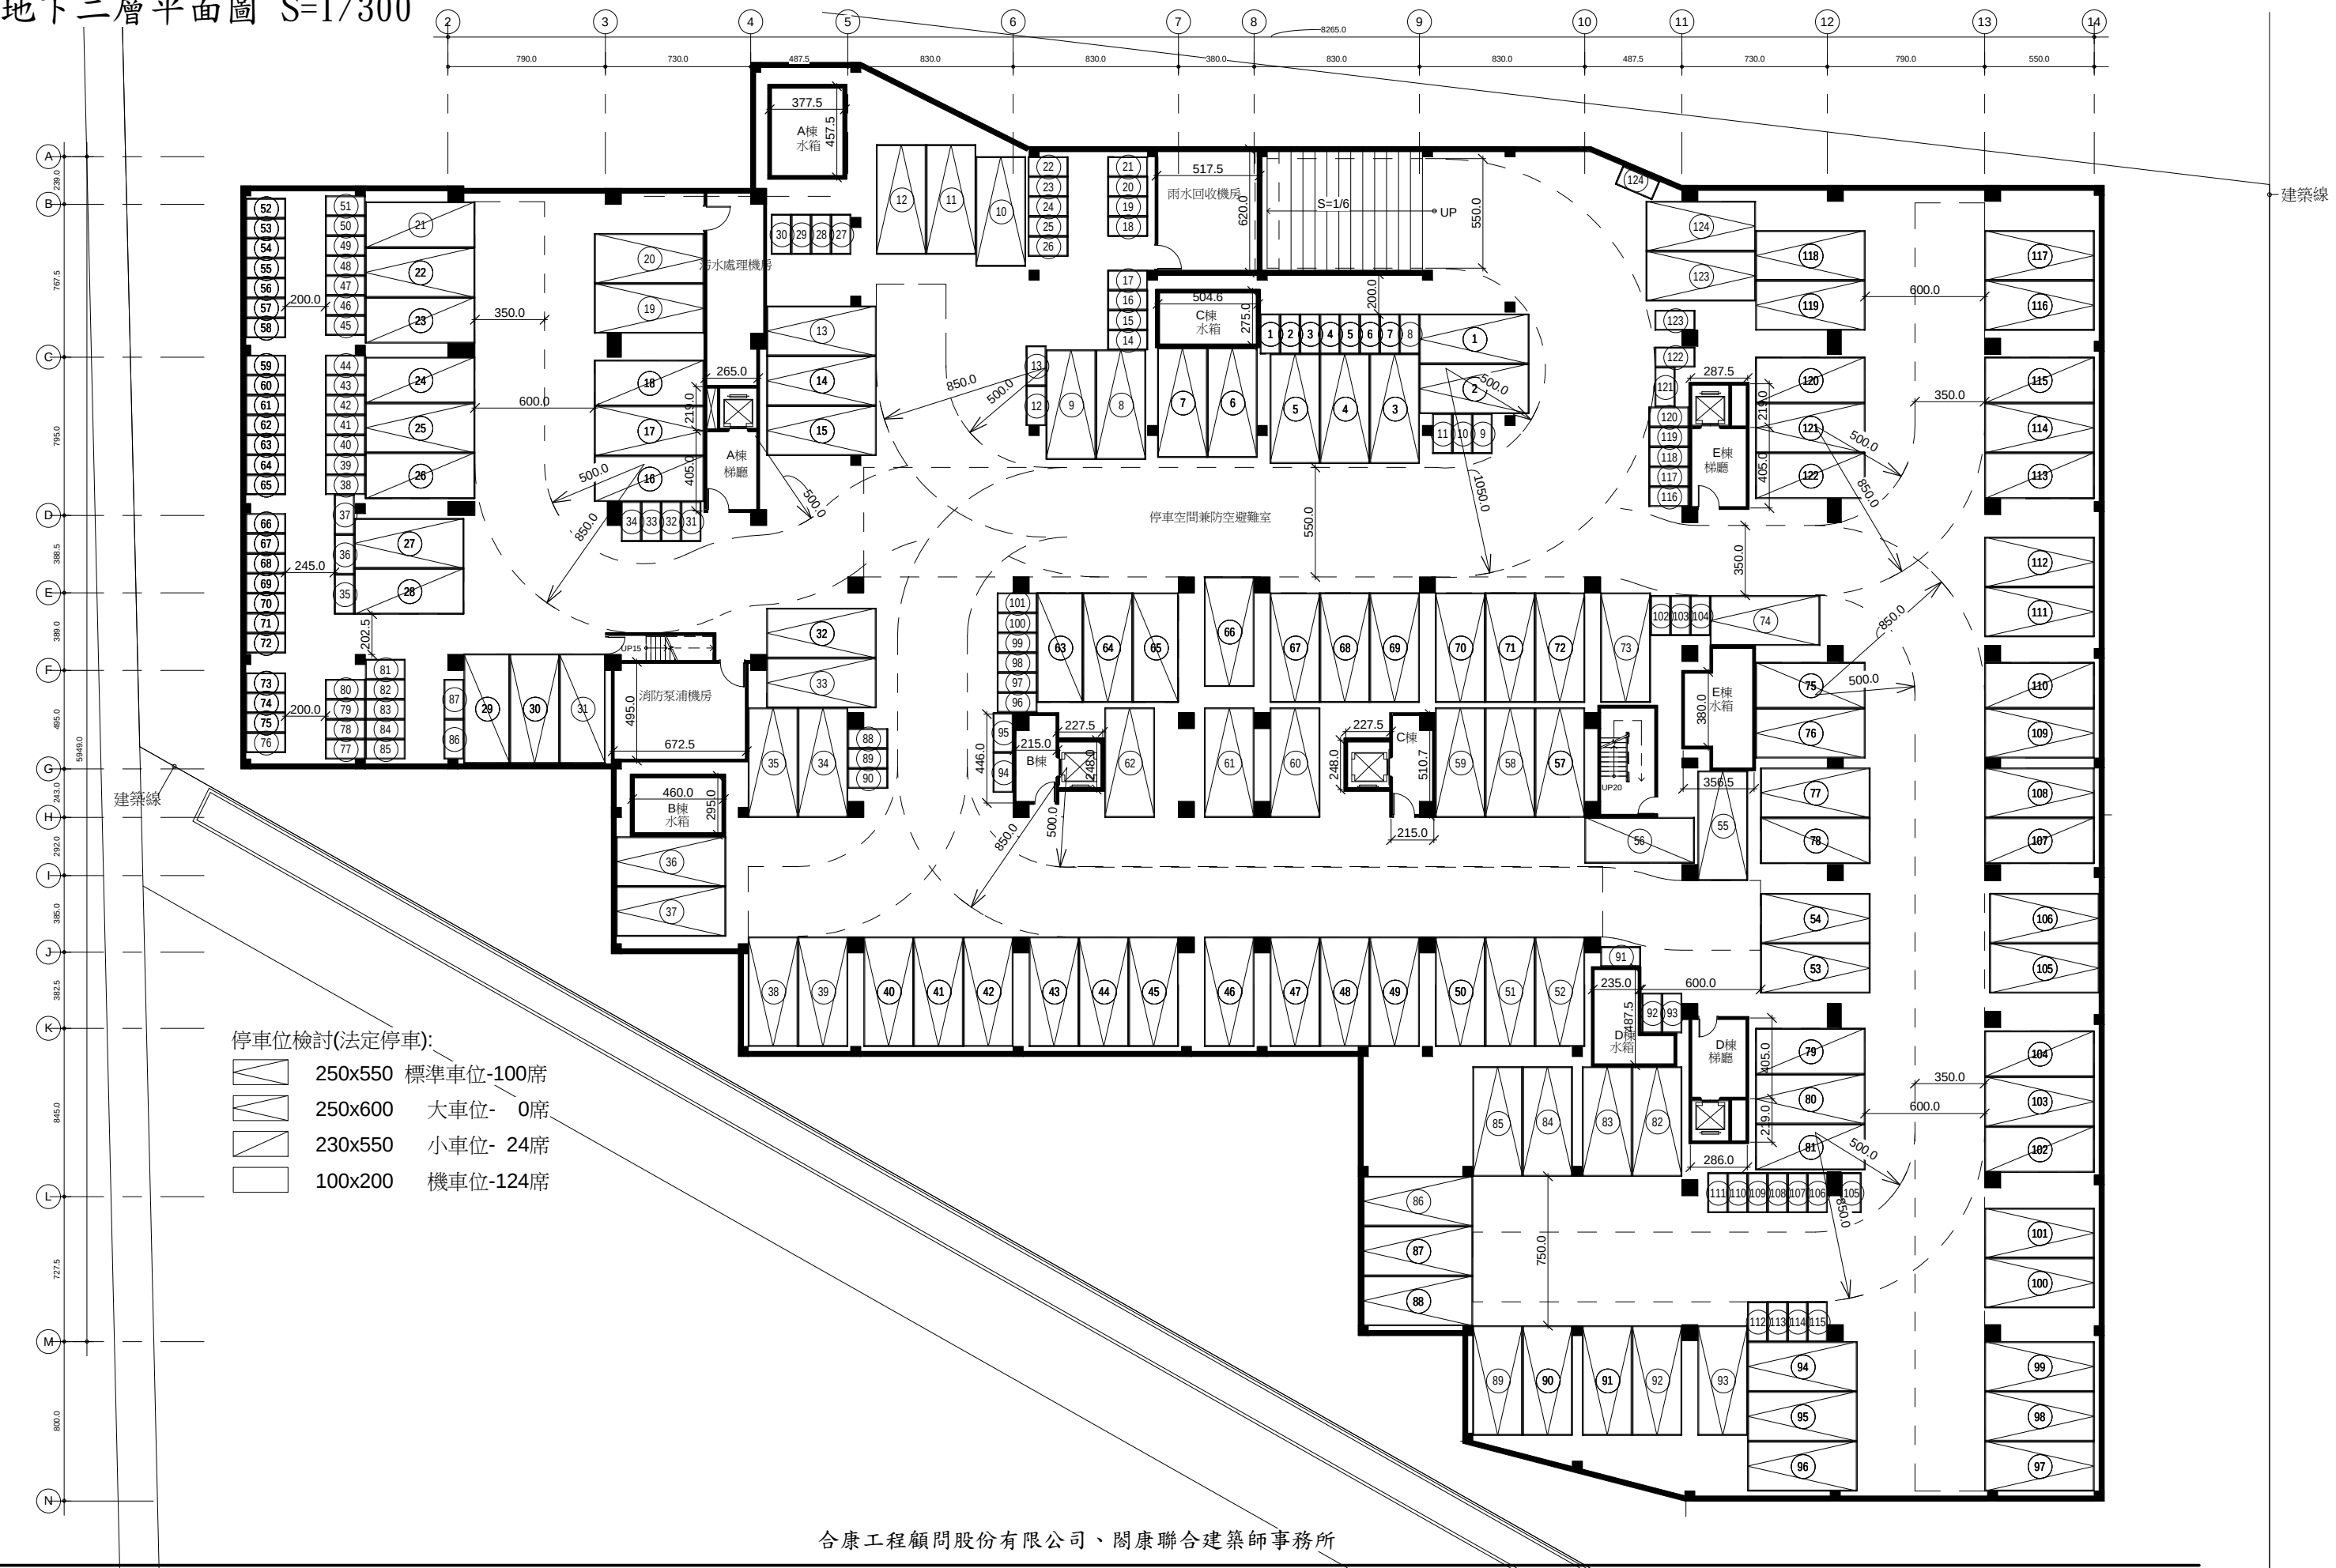

合康工程顧問股份有限公司、閻康聯合建築師事務所


地下一層平面圖 S=1/300

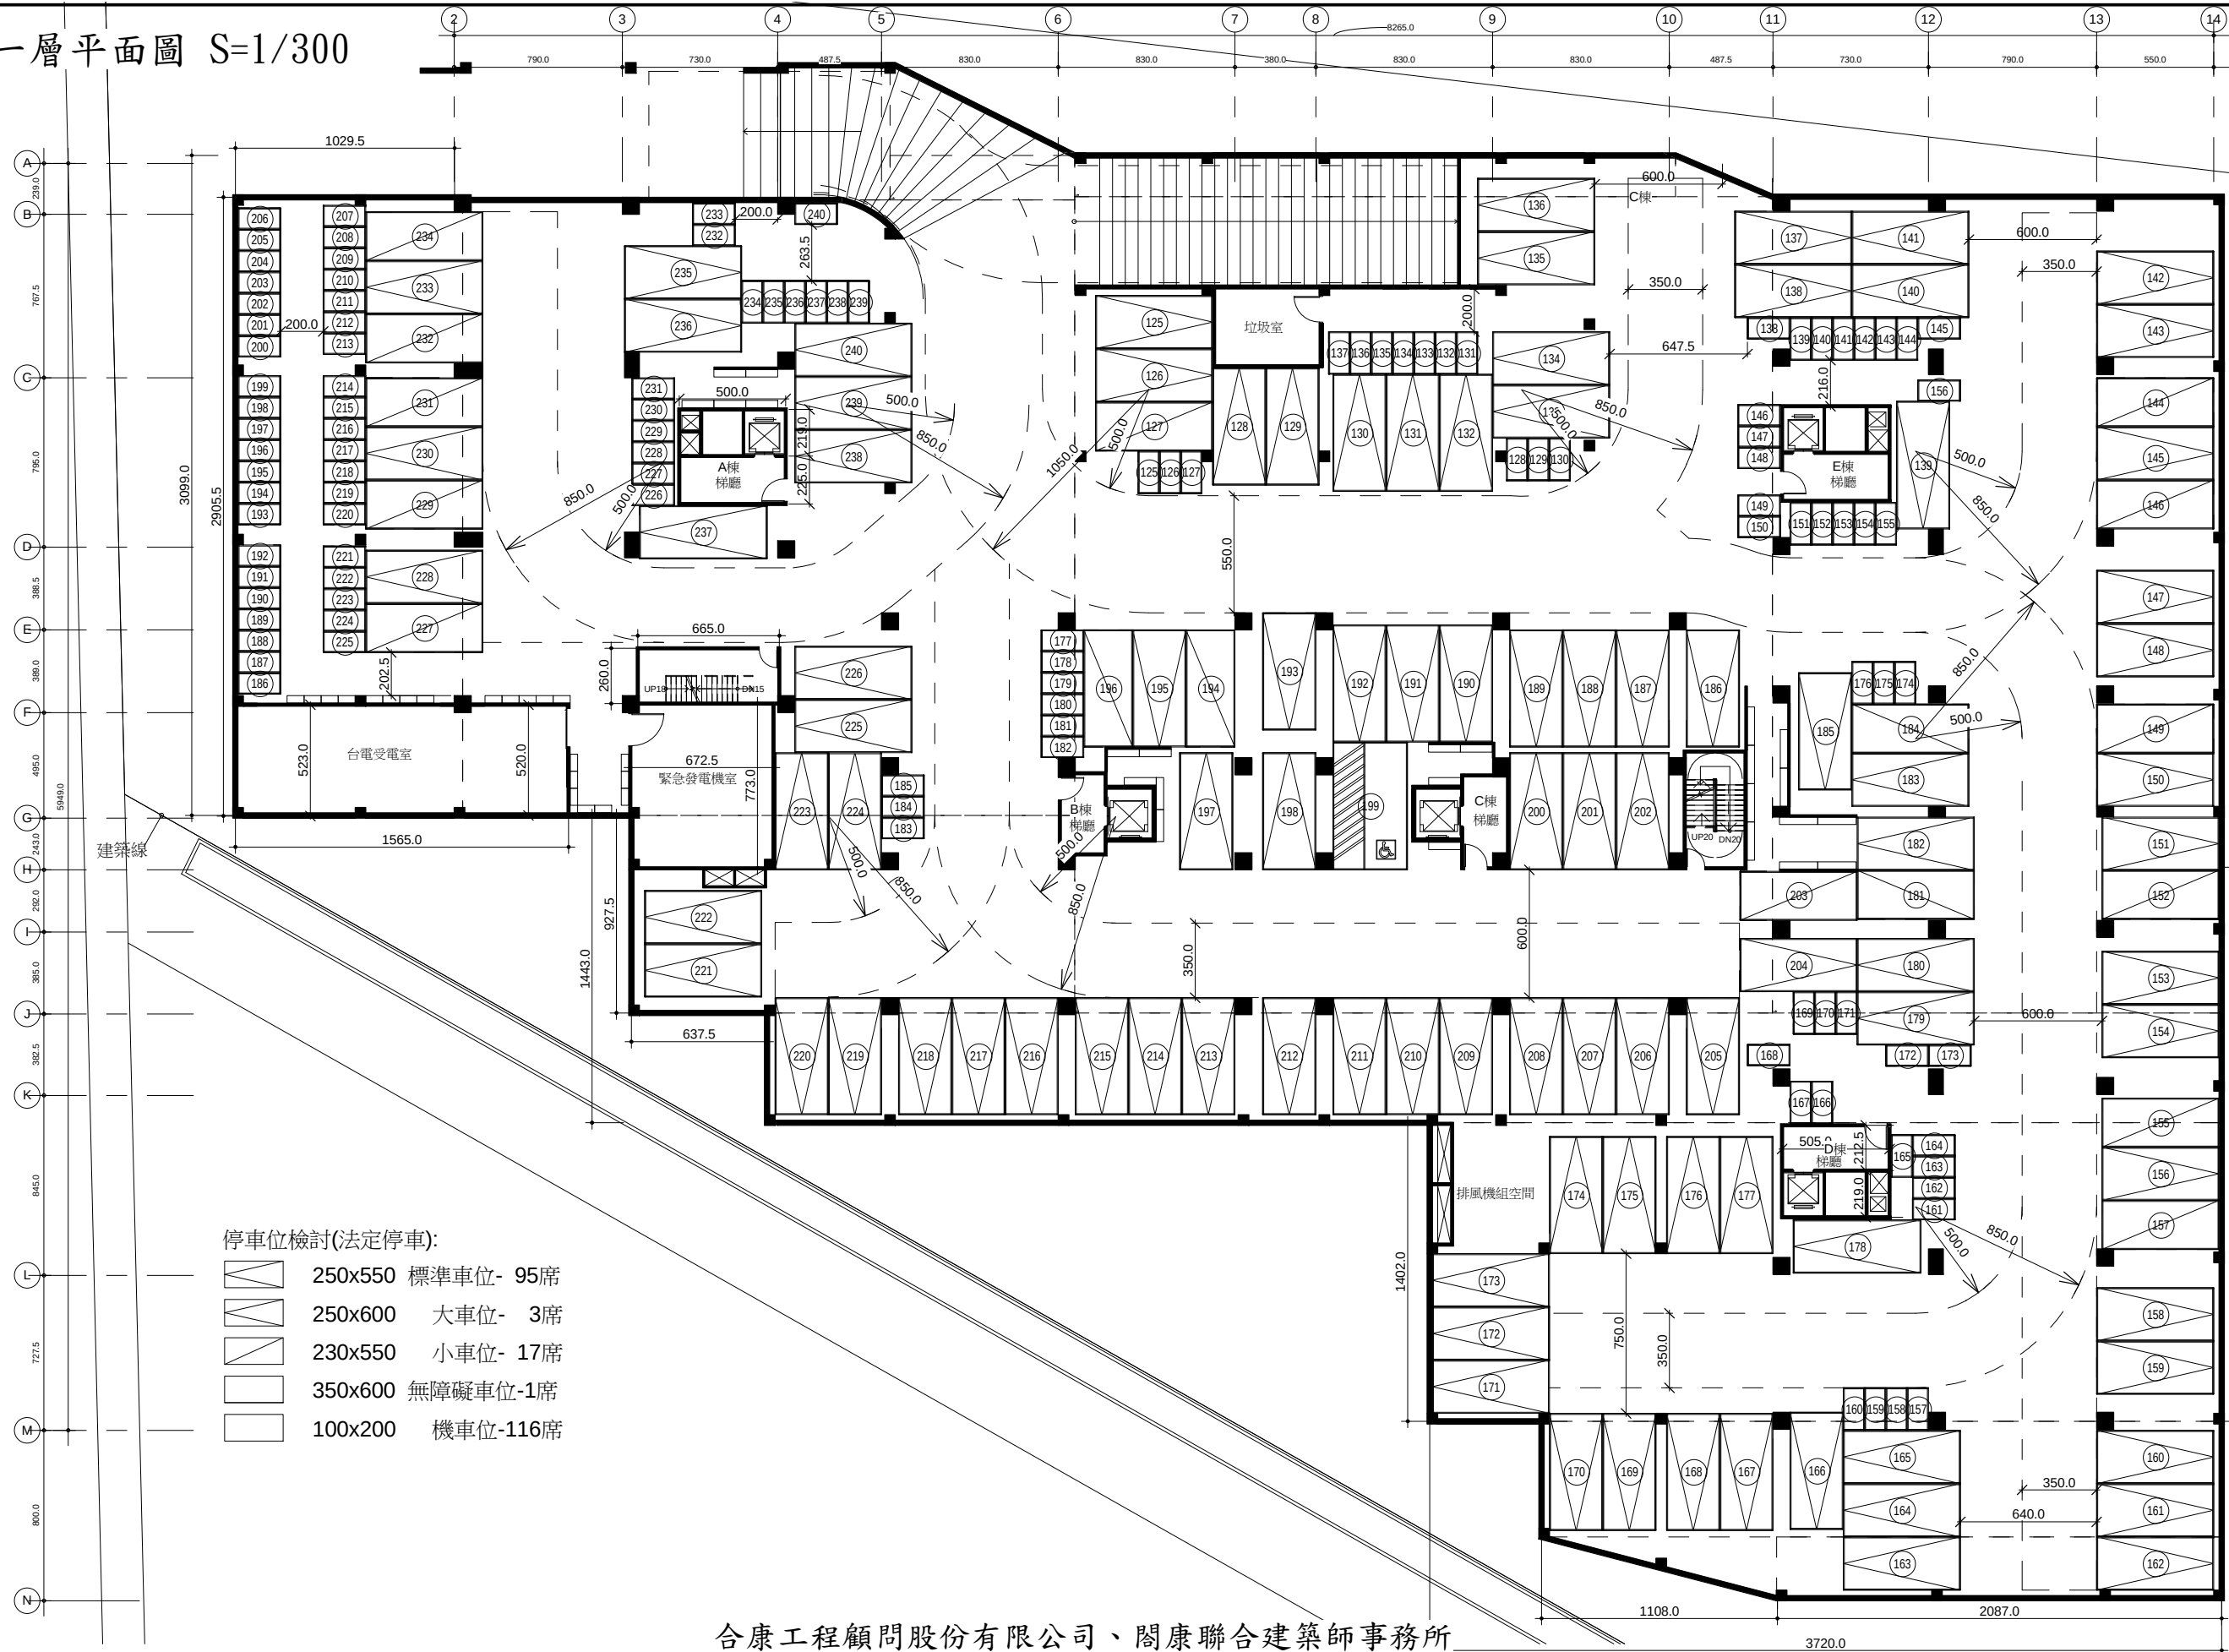

- 停車位檢討(法定停車):
- 250x550 標準車位- 95席
 - 250x600 大車位- 3席
 - 230x550 小車位- 17席
 - 350x600 無障礙車位-1席
 - 100x200 機車位-116席


[illegible]

一層夾層平面圖 S=1/300

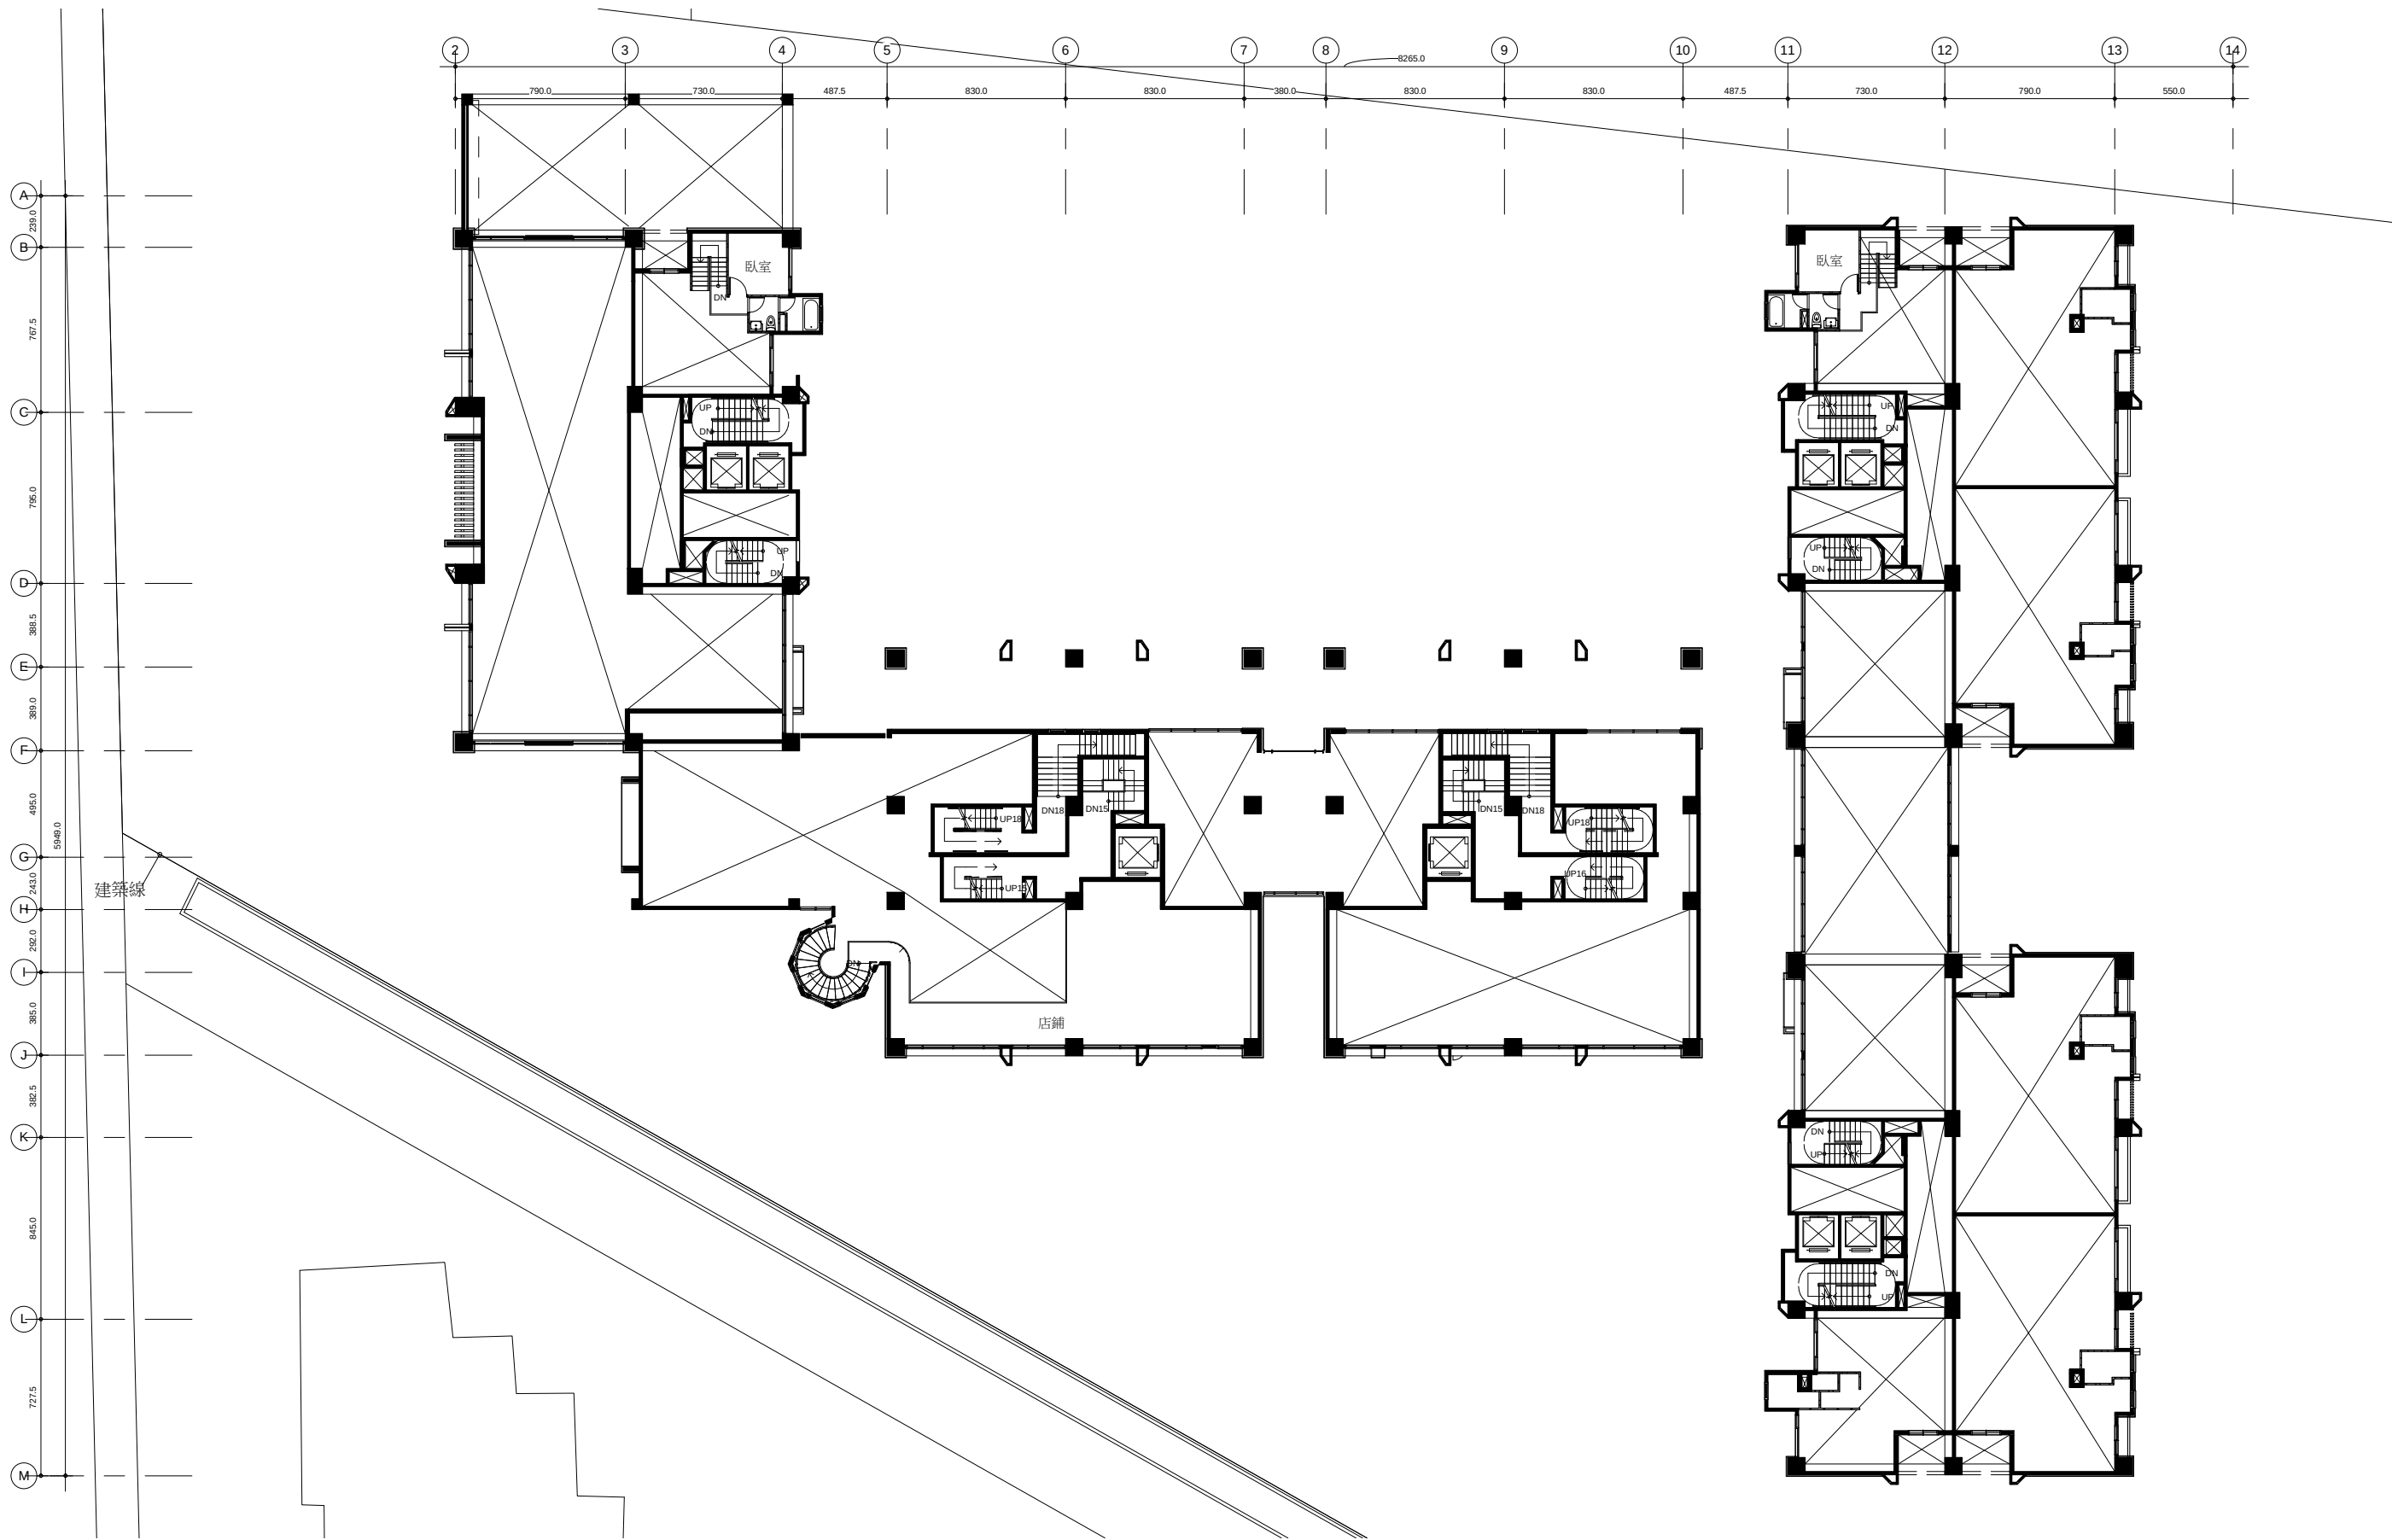


合康工程顧問股份有限公司、閻康聯合建築師事務所

二層平面圖 S=1/300

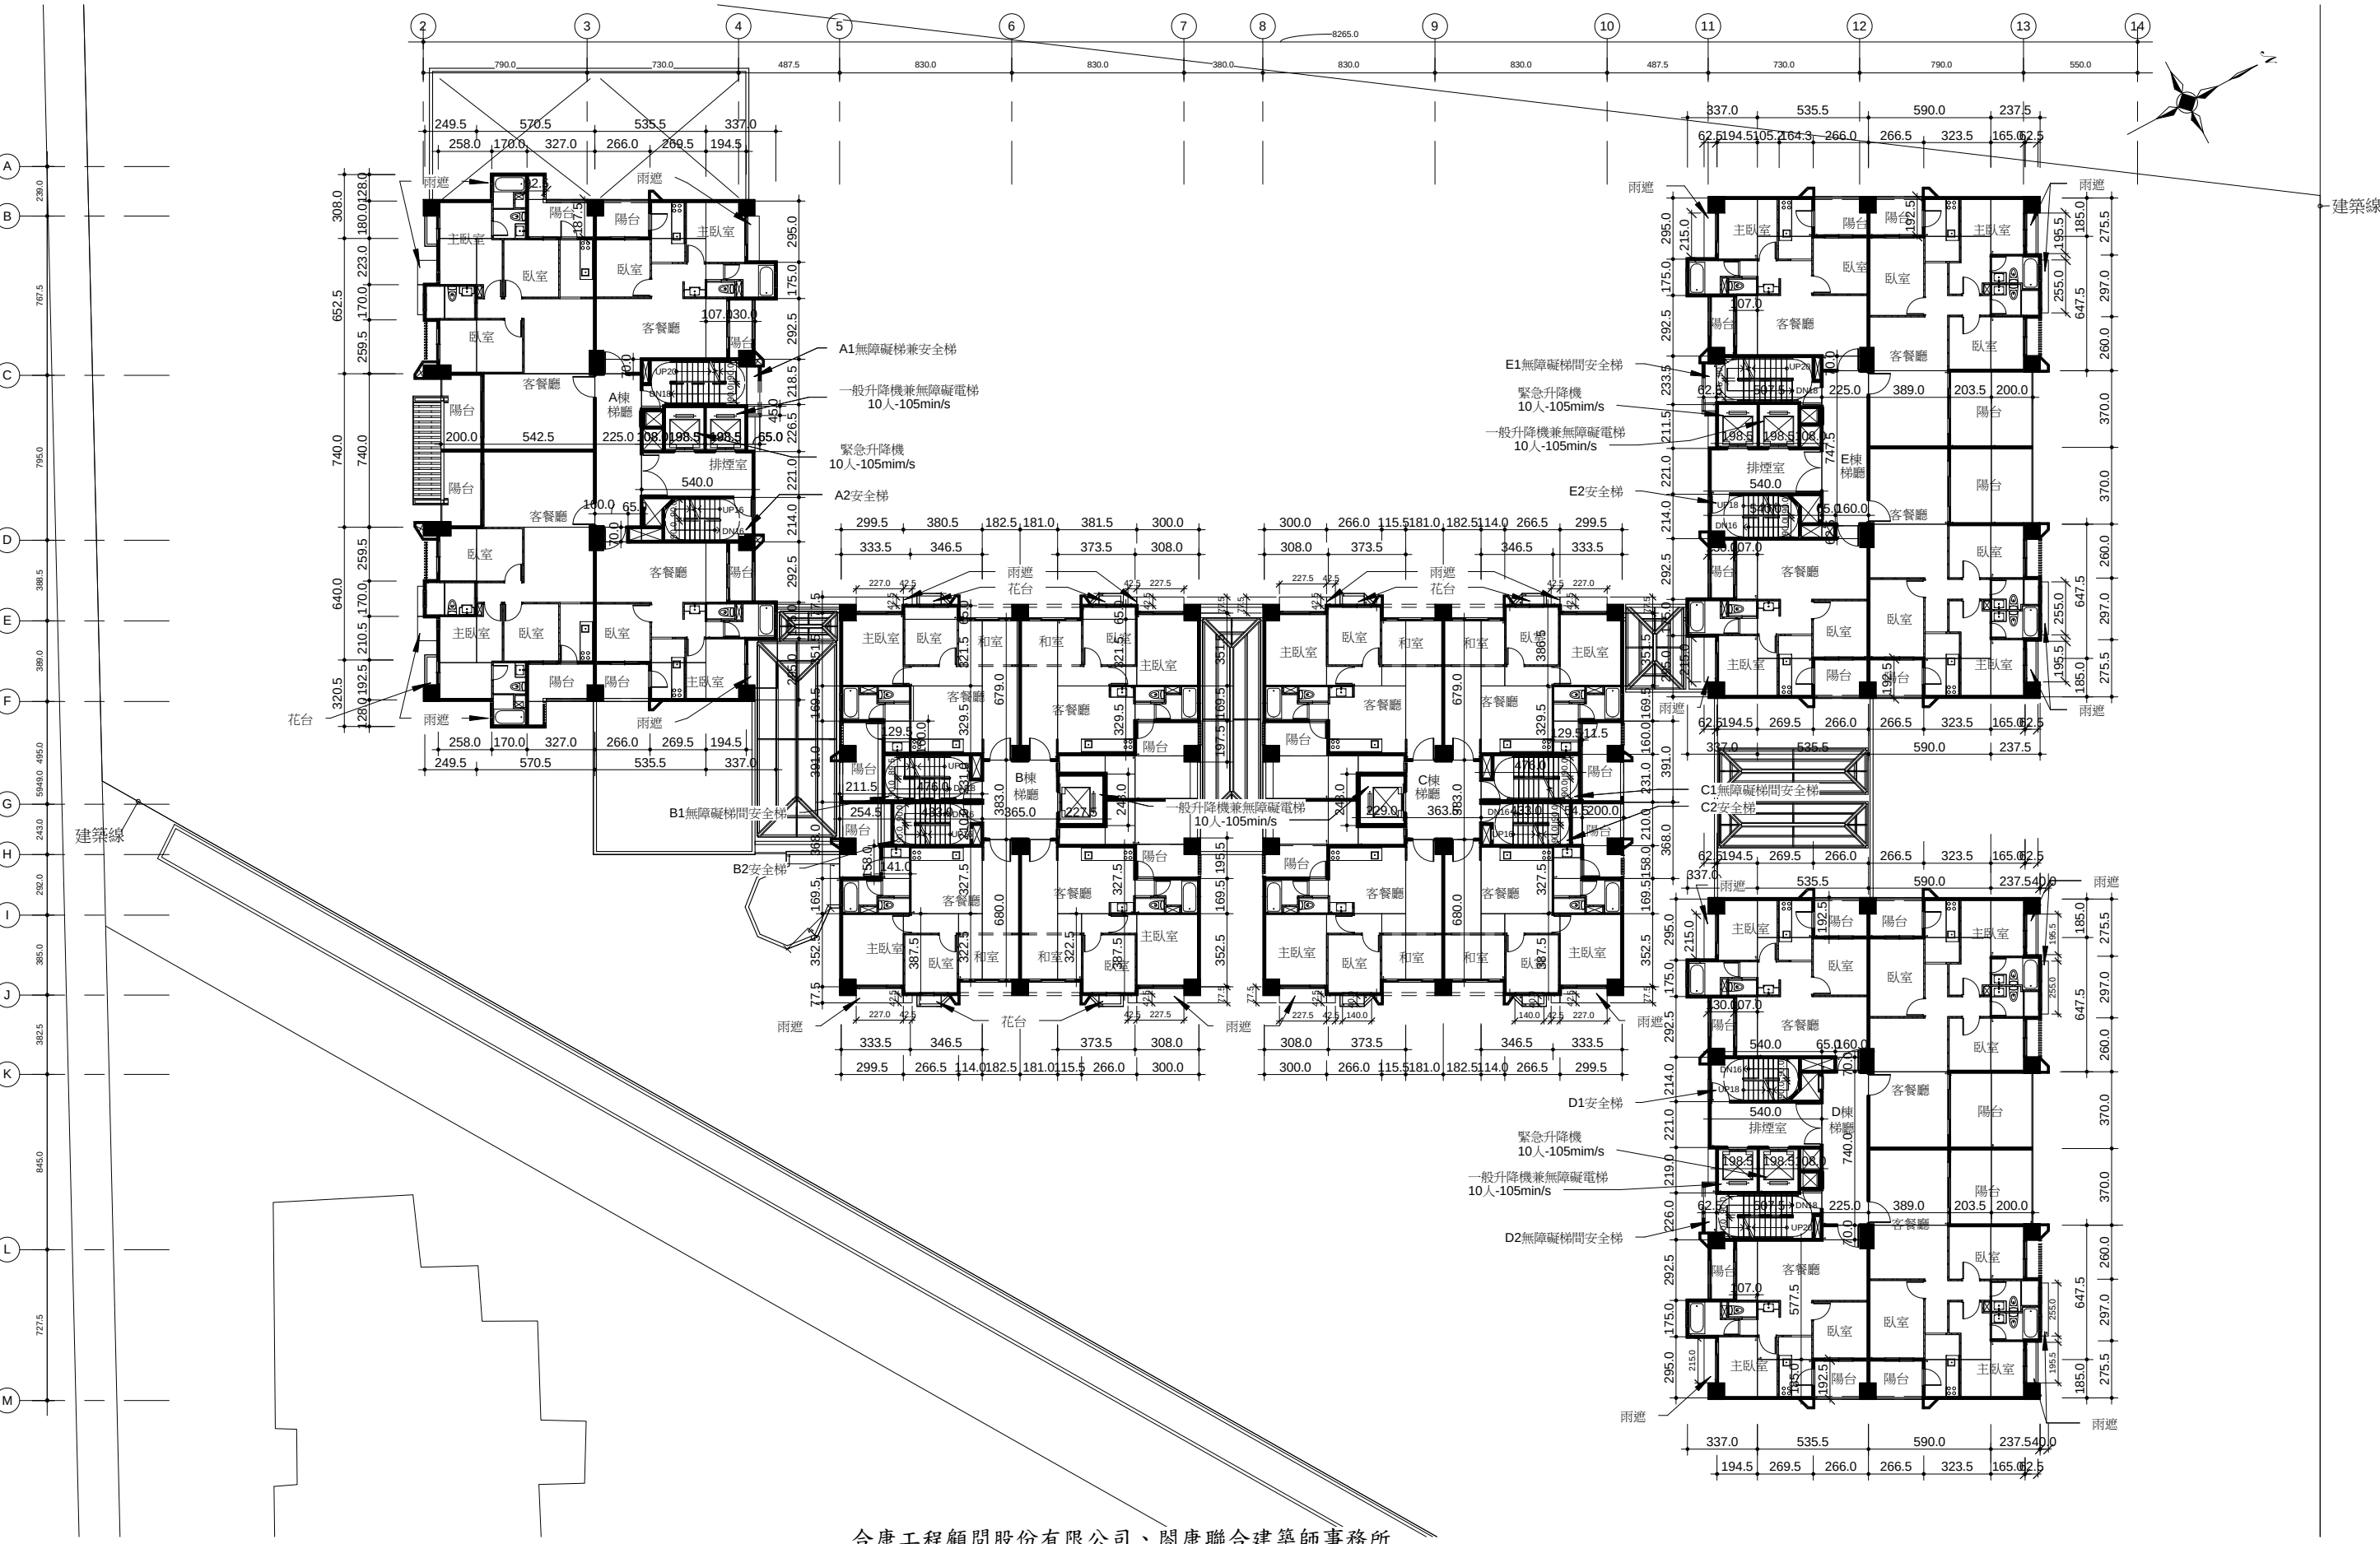


三層平面圖 S=1/300

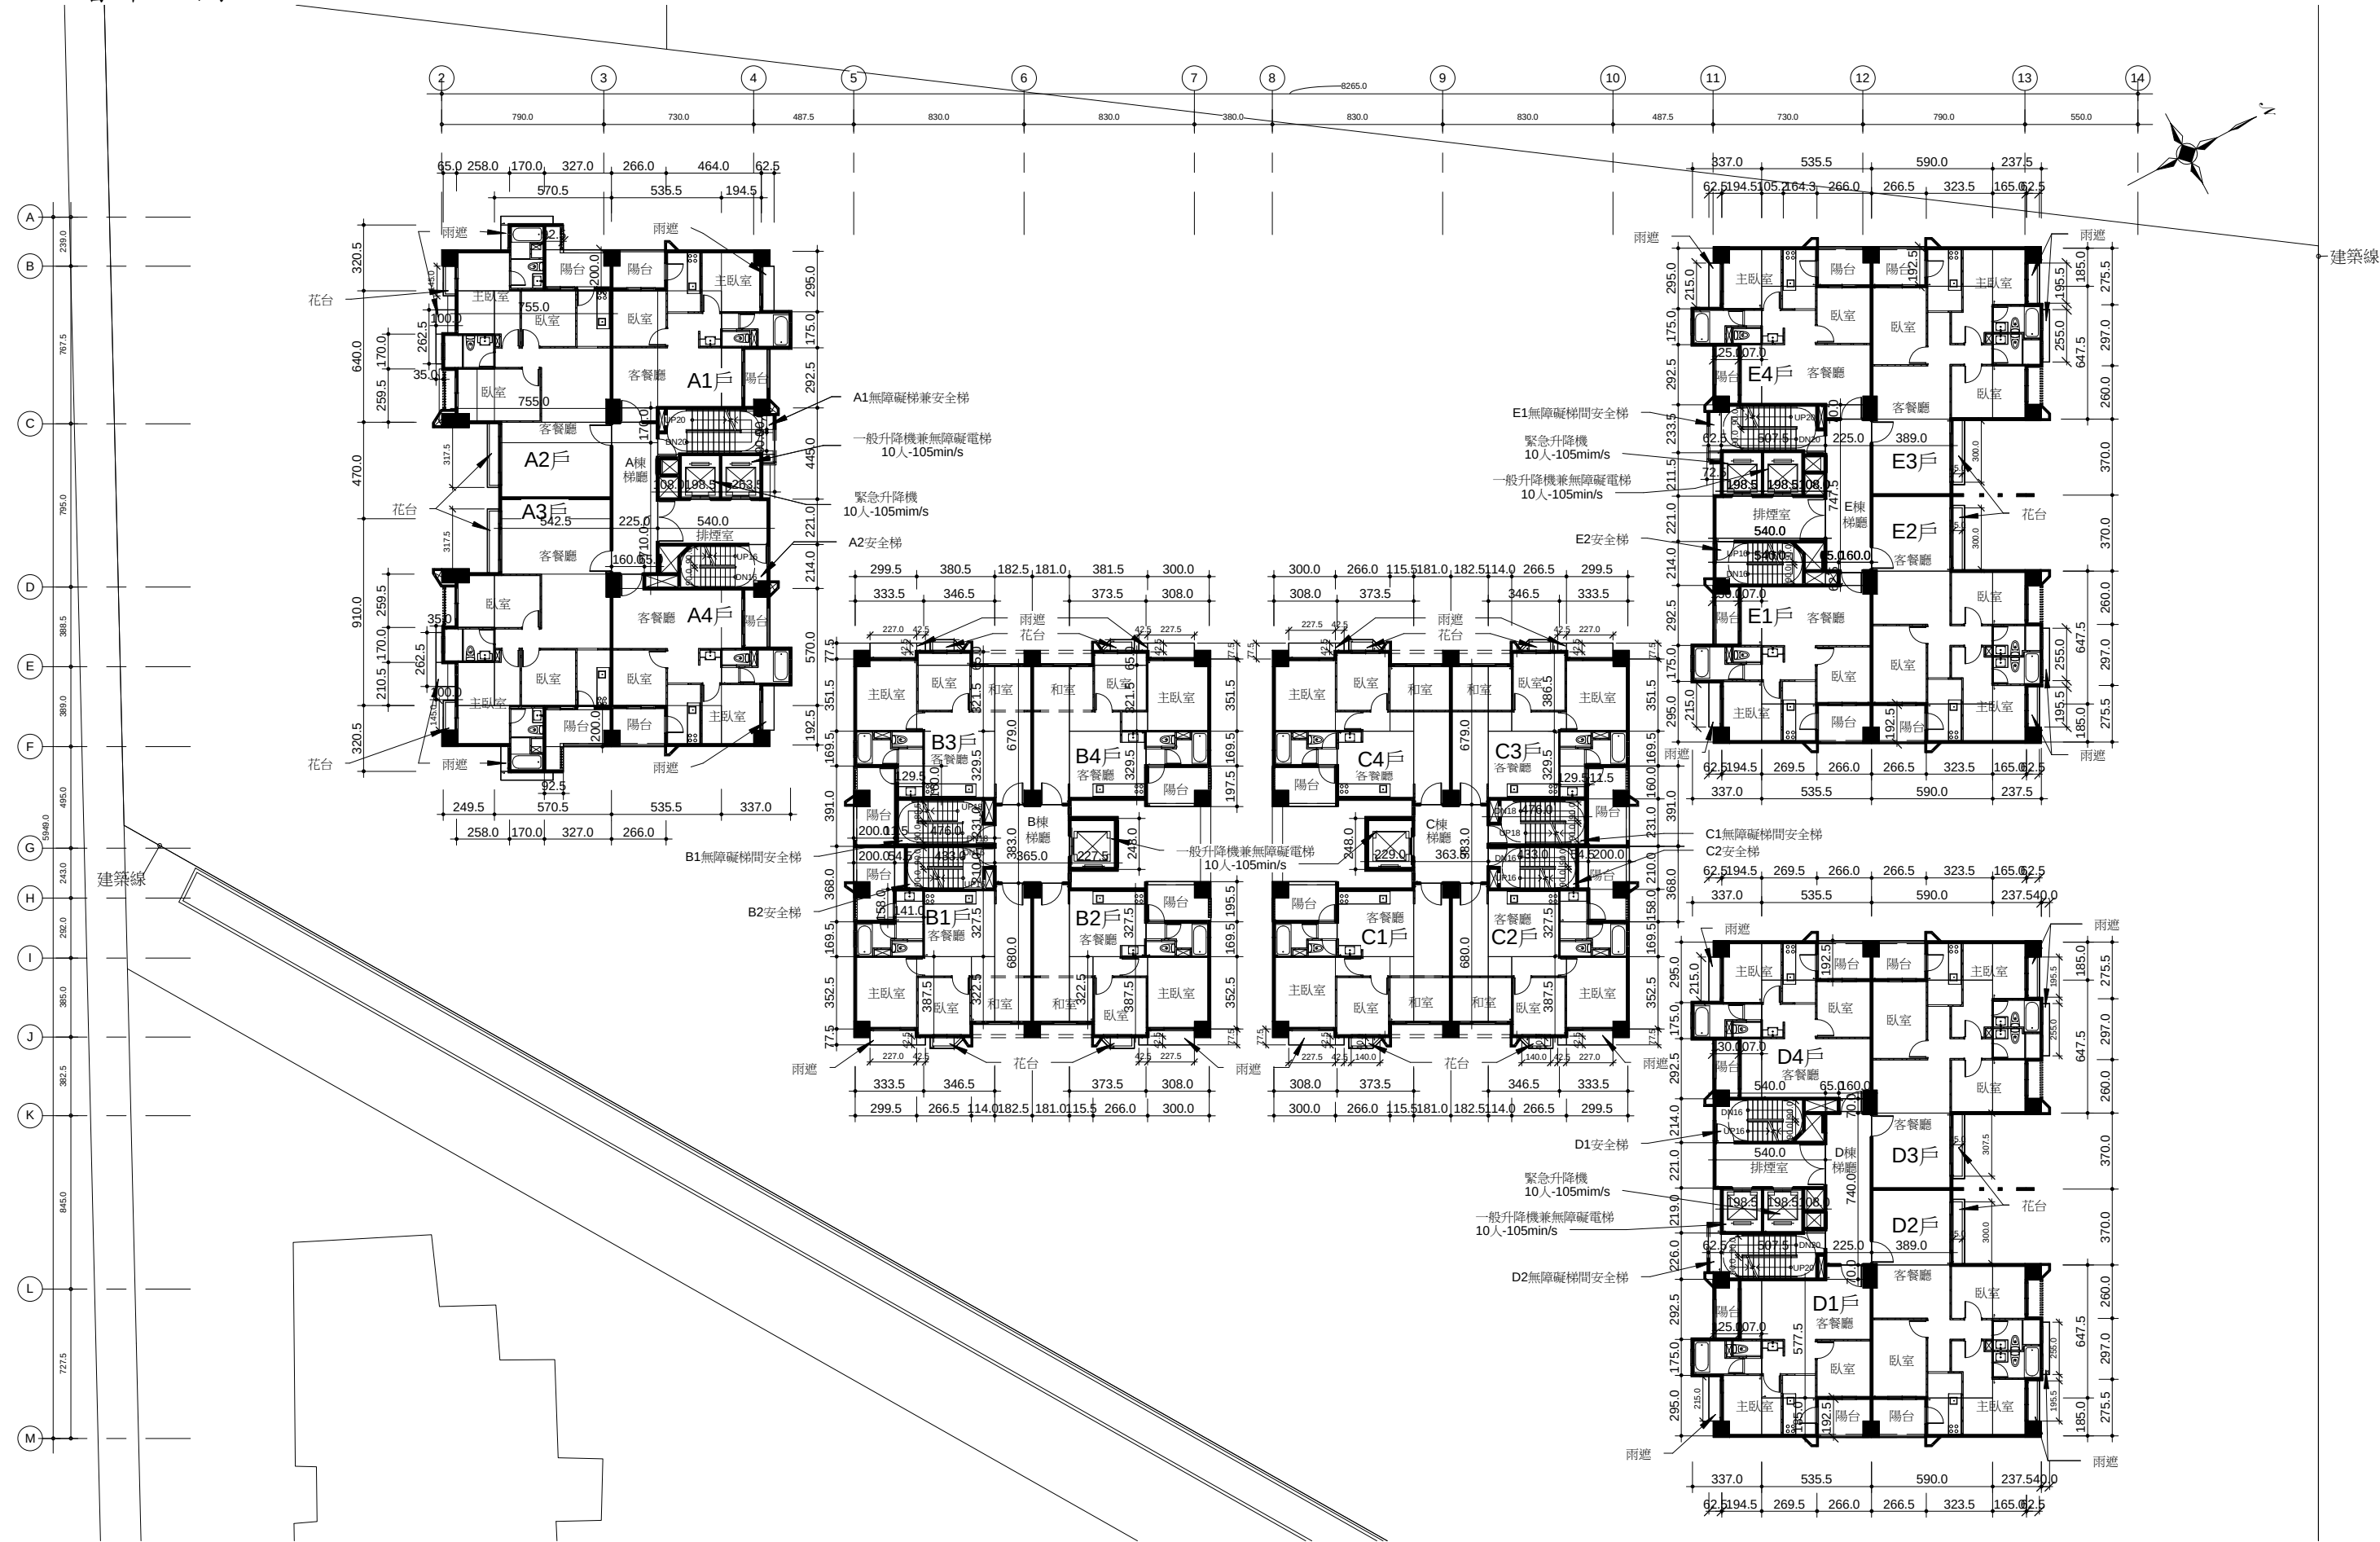

合康工程顧問股份有限公司、閻康聯合建築師事務所


四, 六, 八, 十, 十二數層平面圖
S=1/300

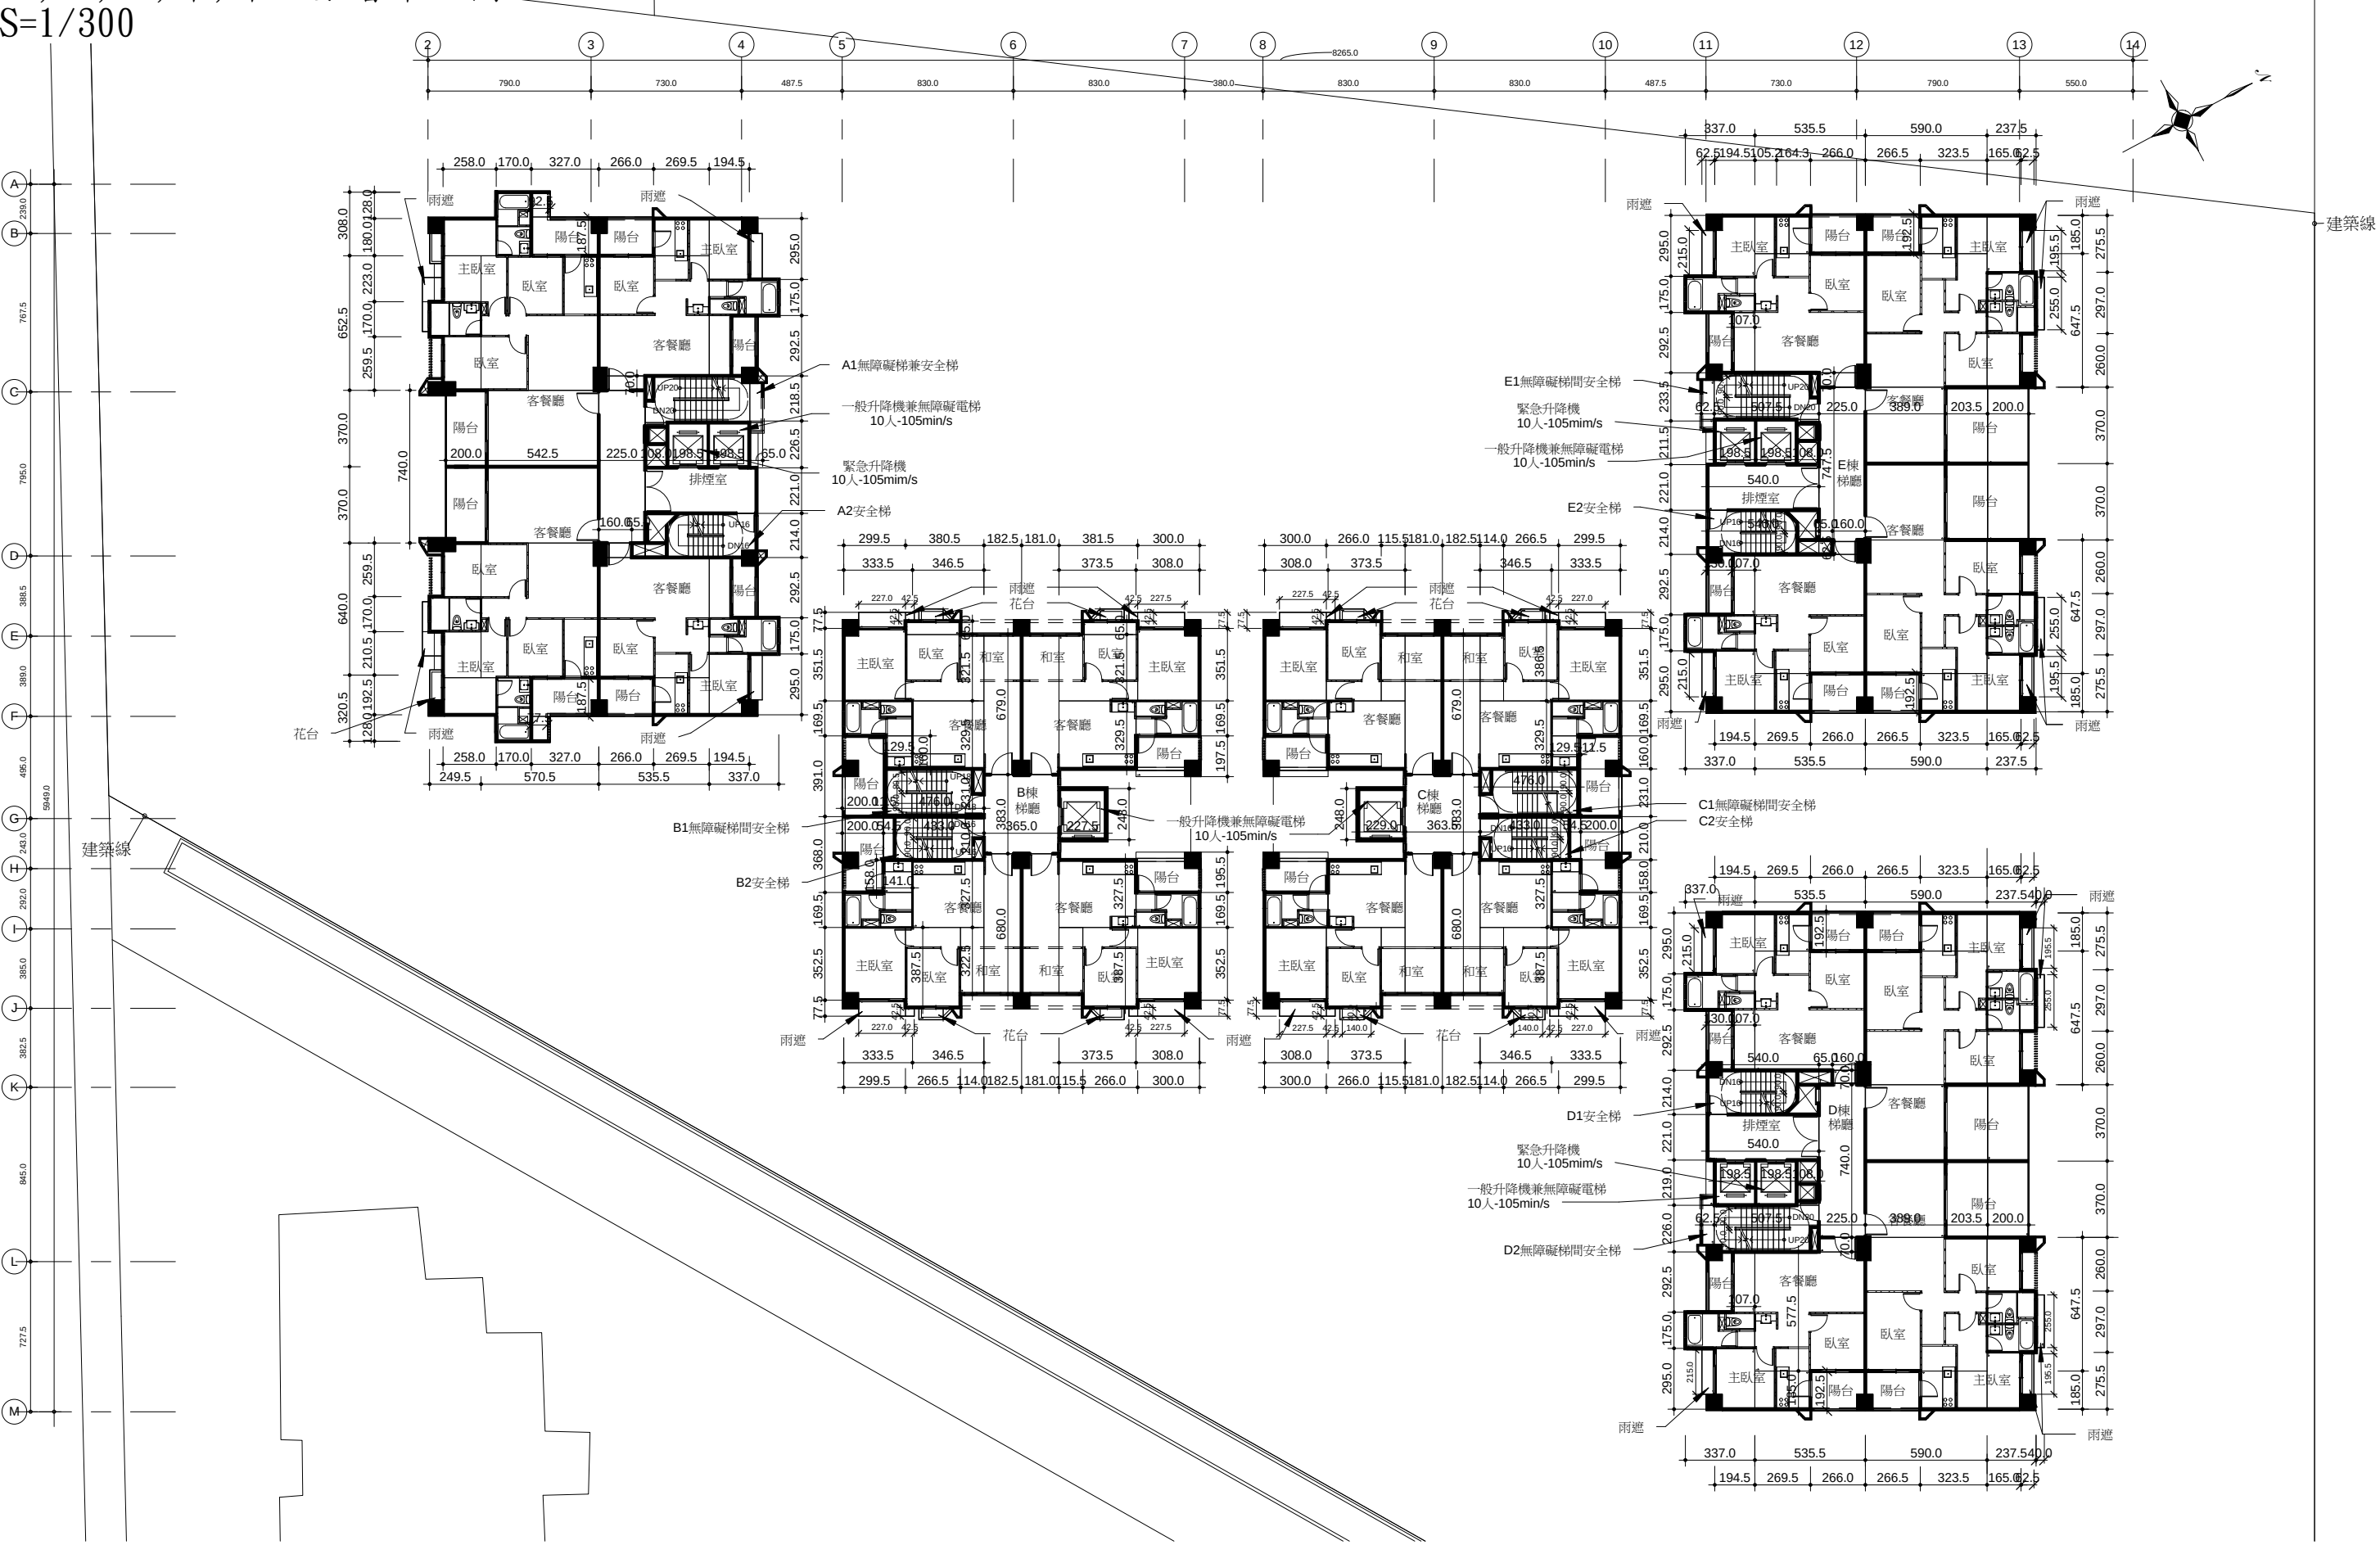

五、七、九、十一數層平面圖
S=1/300




十三層平面圖 S=1/300

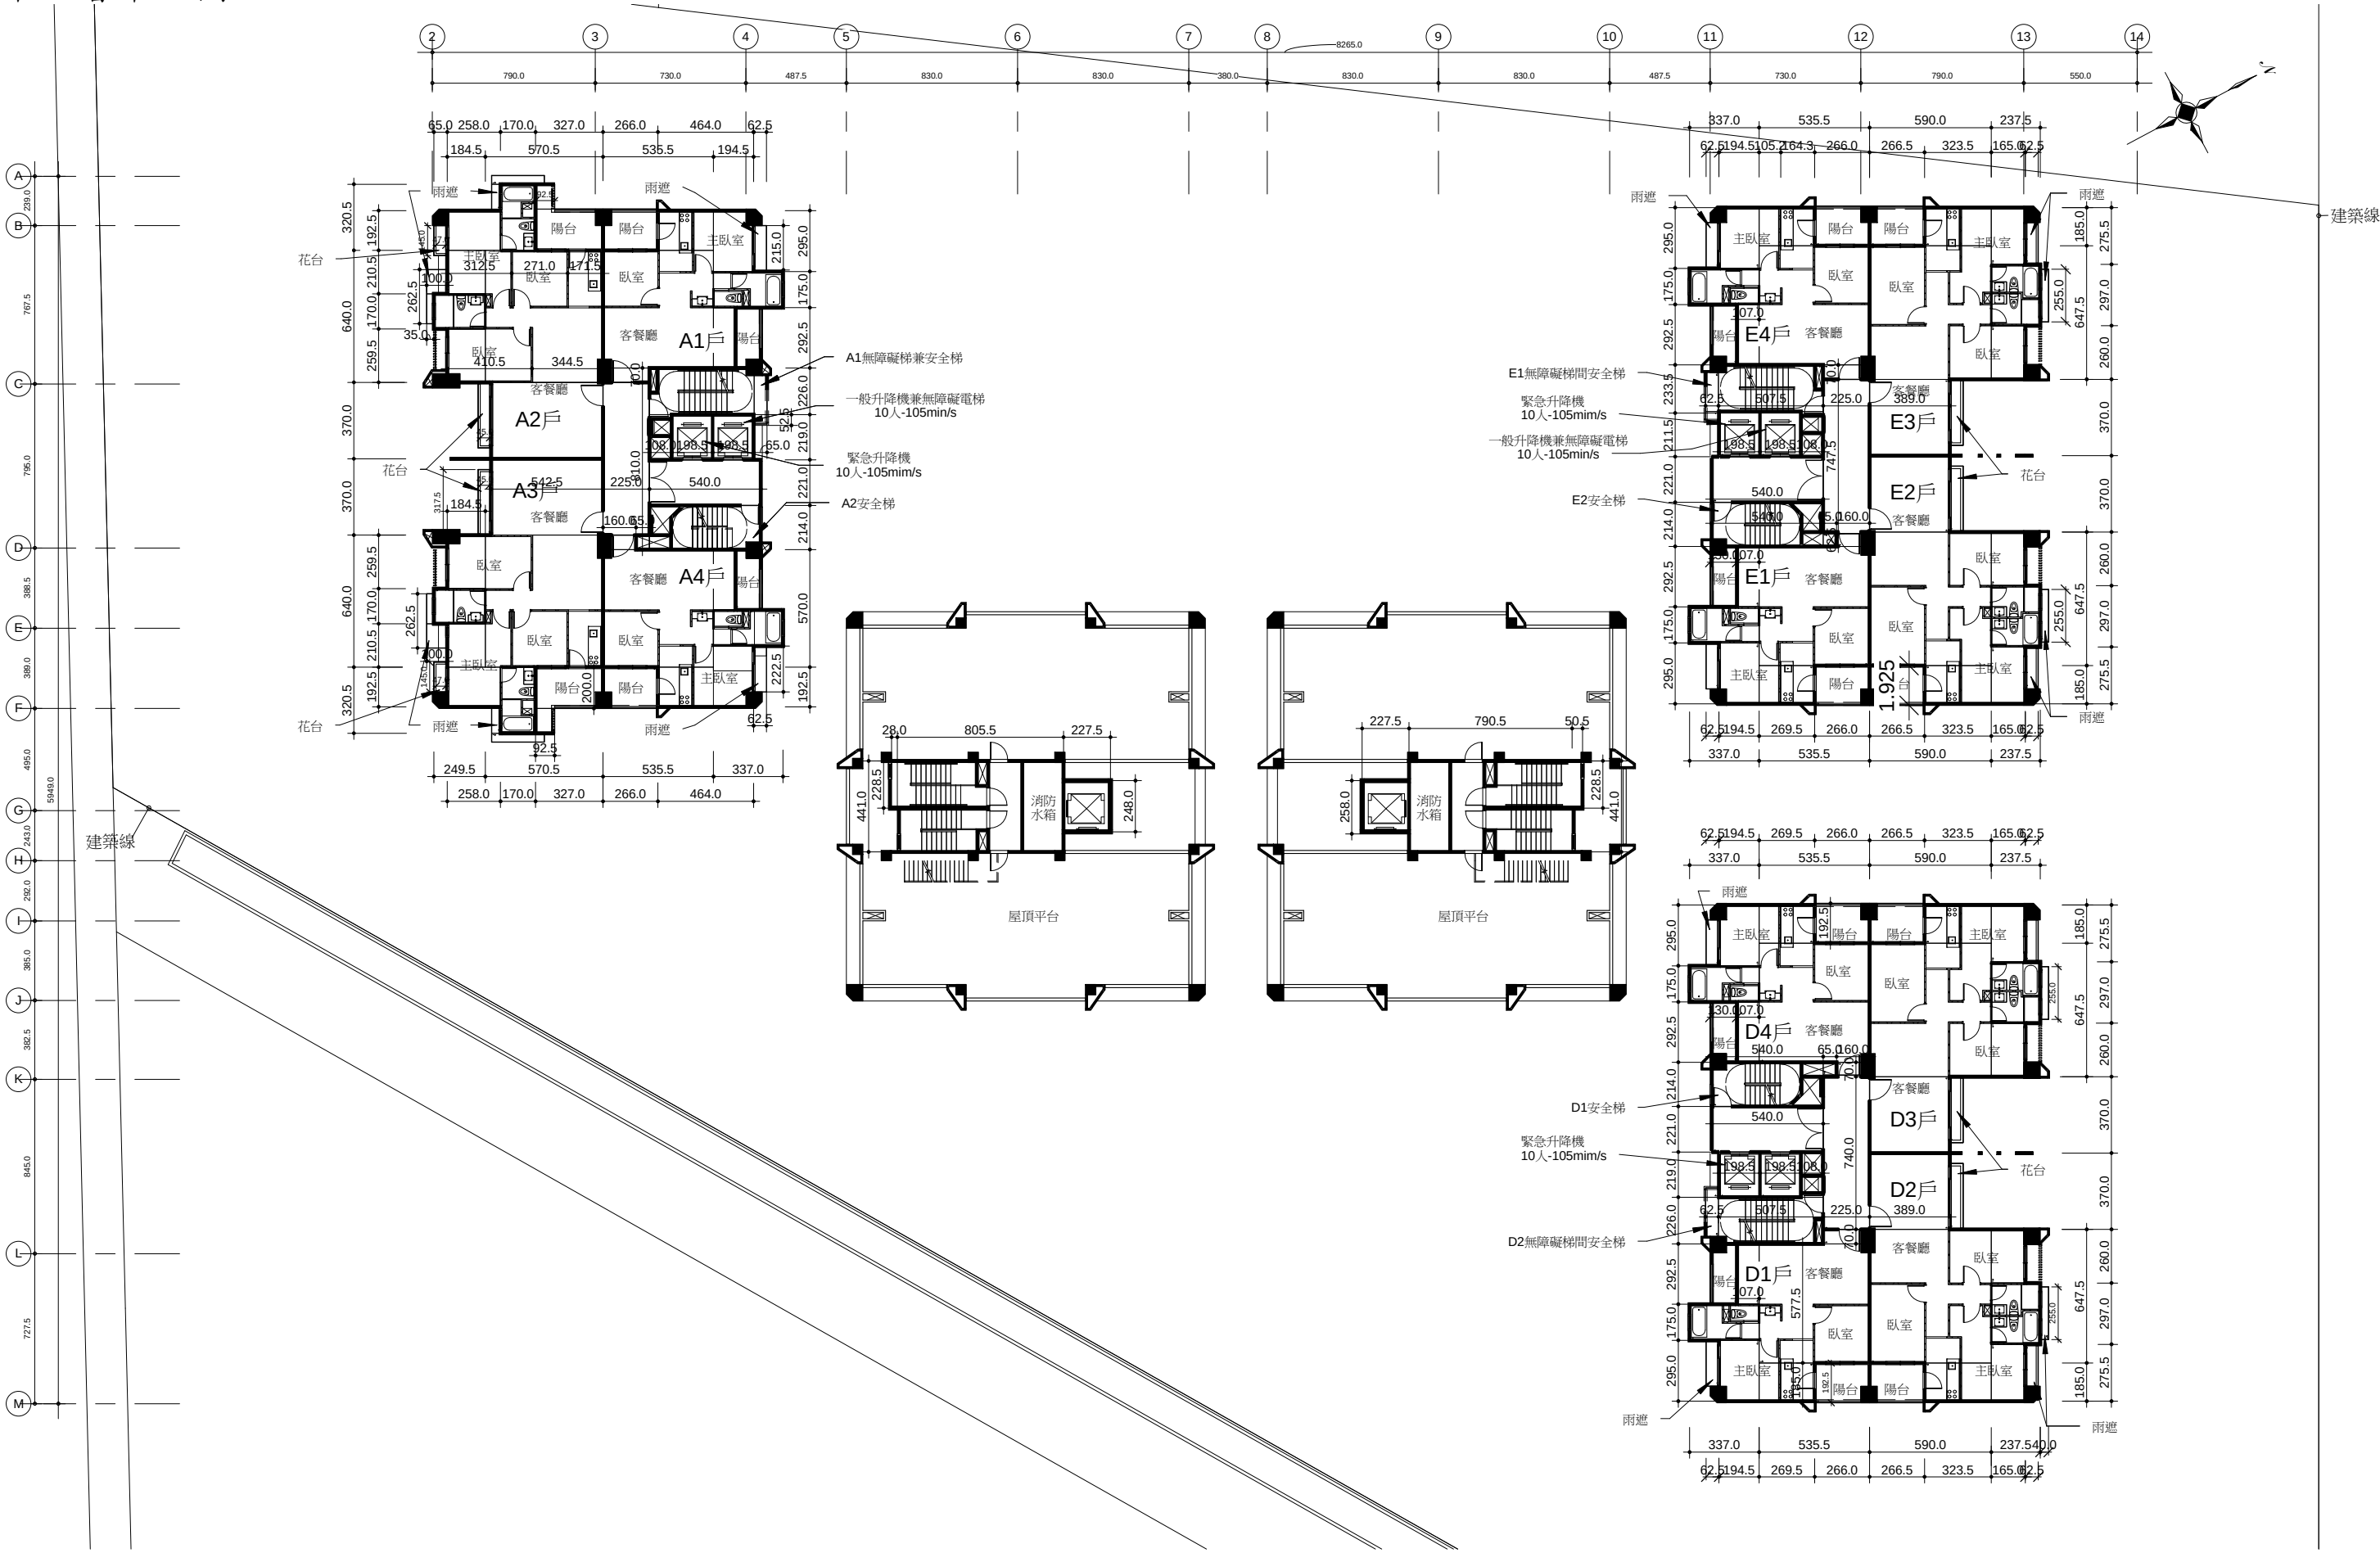


合康工程顧問股份有限公司、閻康聯合建築師事務所

Architectural floor plan of the 10th floor, showing three main sections: a large rectangular area on the left, a central corridor area, and a large rectangular area on the right. The left section contains a staircase (UP14, DN17), a fire water tank (消防水箱), and a roof platform (屋頂平台). The central area contains two smaller rectangular sections, each with a roof water tank (屋頂水箱) and an elevator machine room (電梯機房). The right section contains a staircase (UP14, DN17), a fire water tank (消防水箱), and a roof platform (屋頂平台). The plan includes dimensions, grid lines (A-M, 2-14), and a north arrow.


屋突二層平面圖 S=1/300

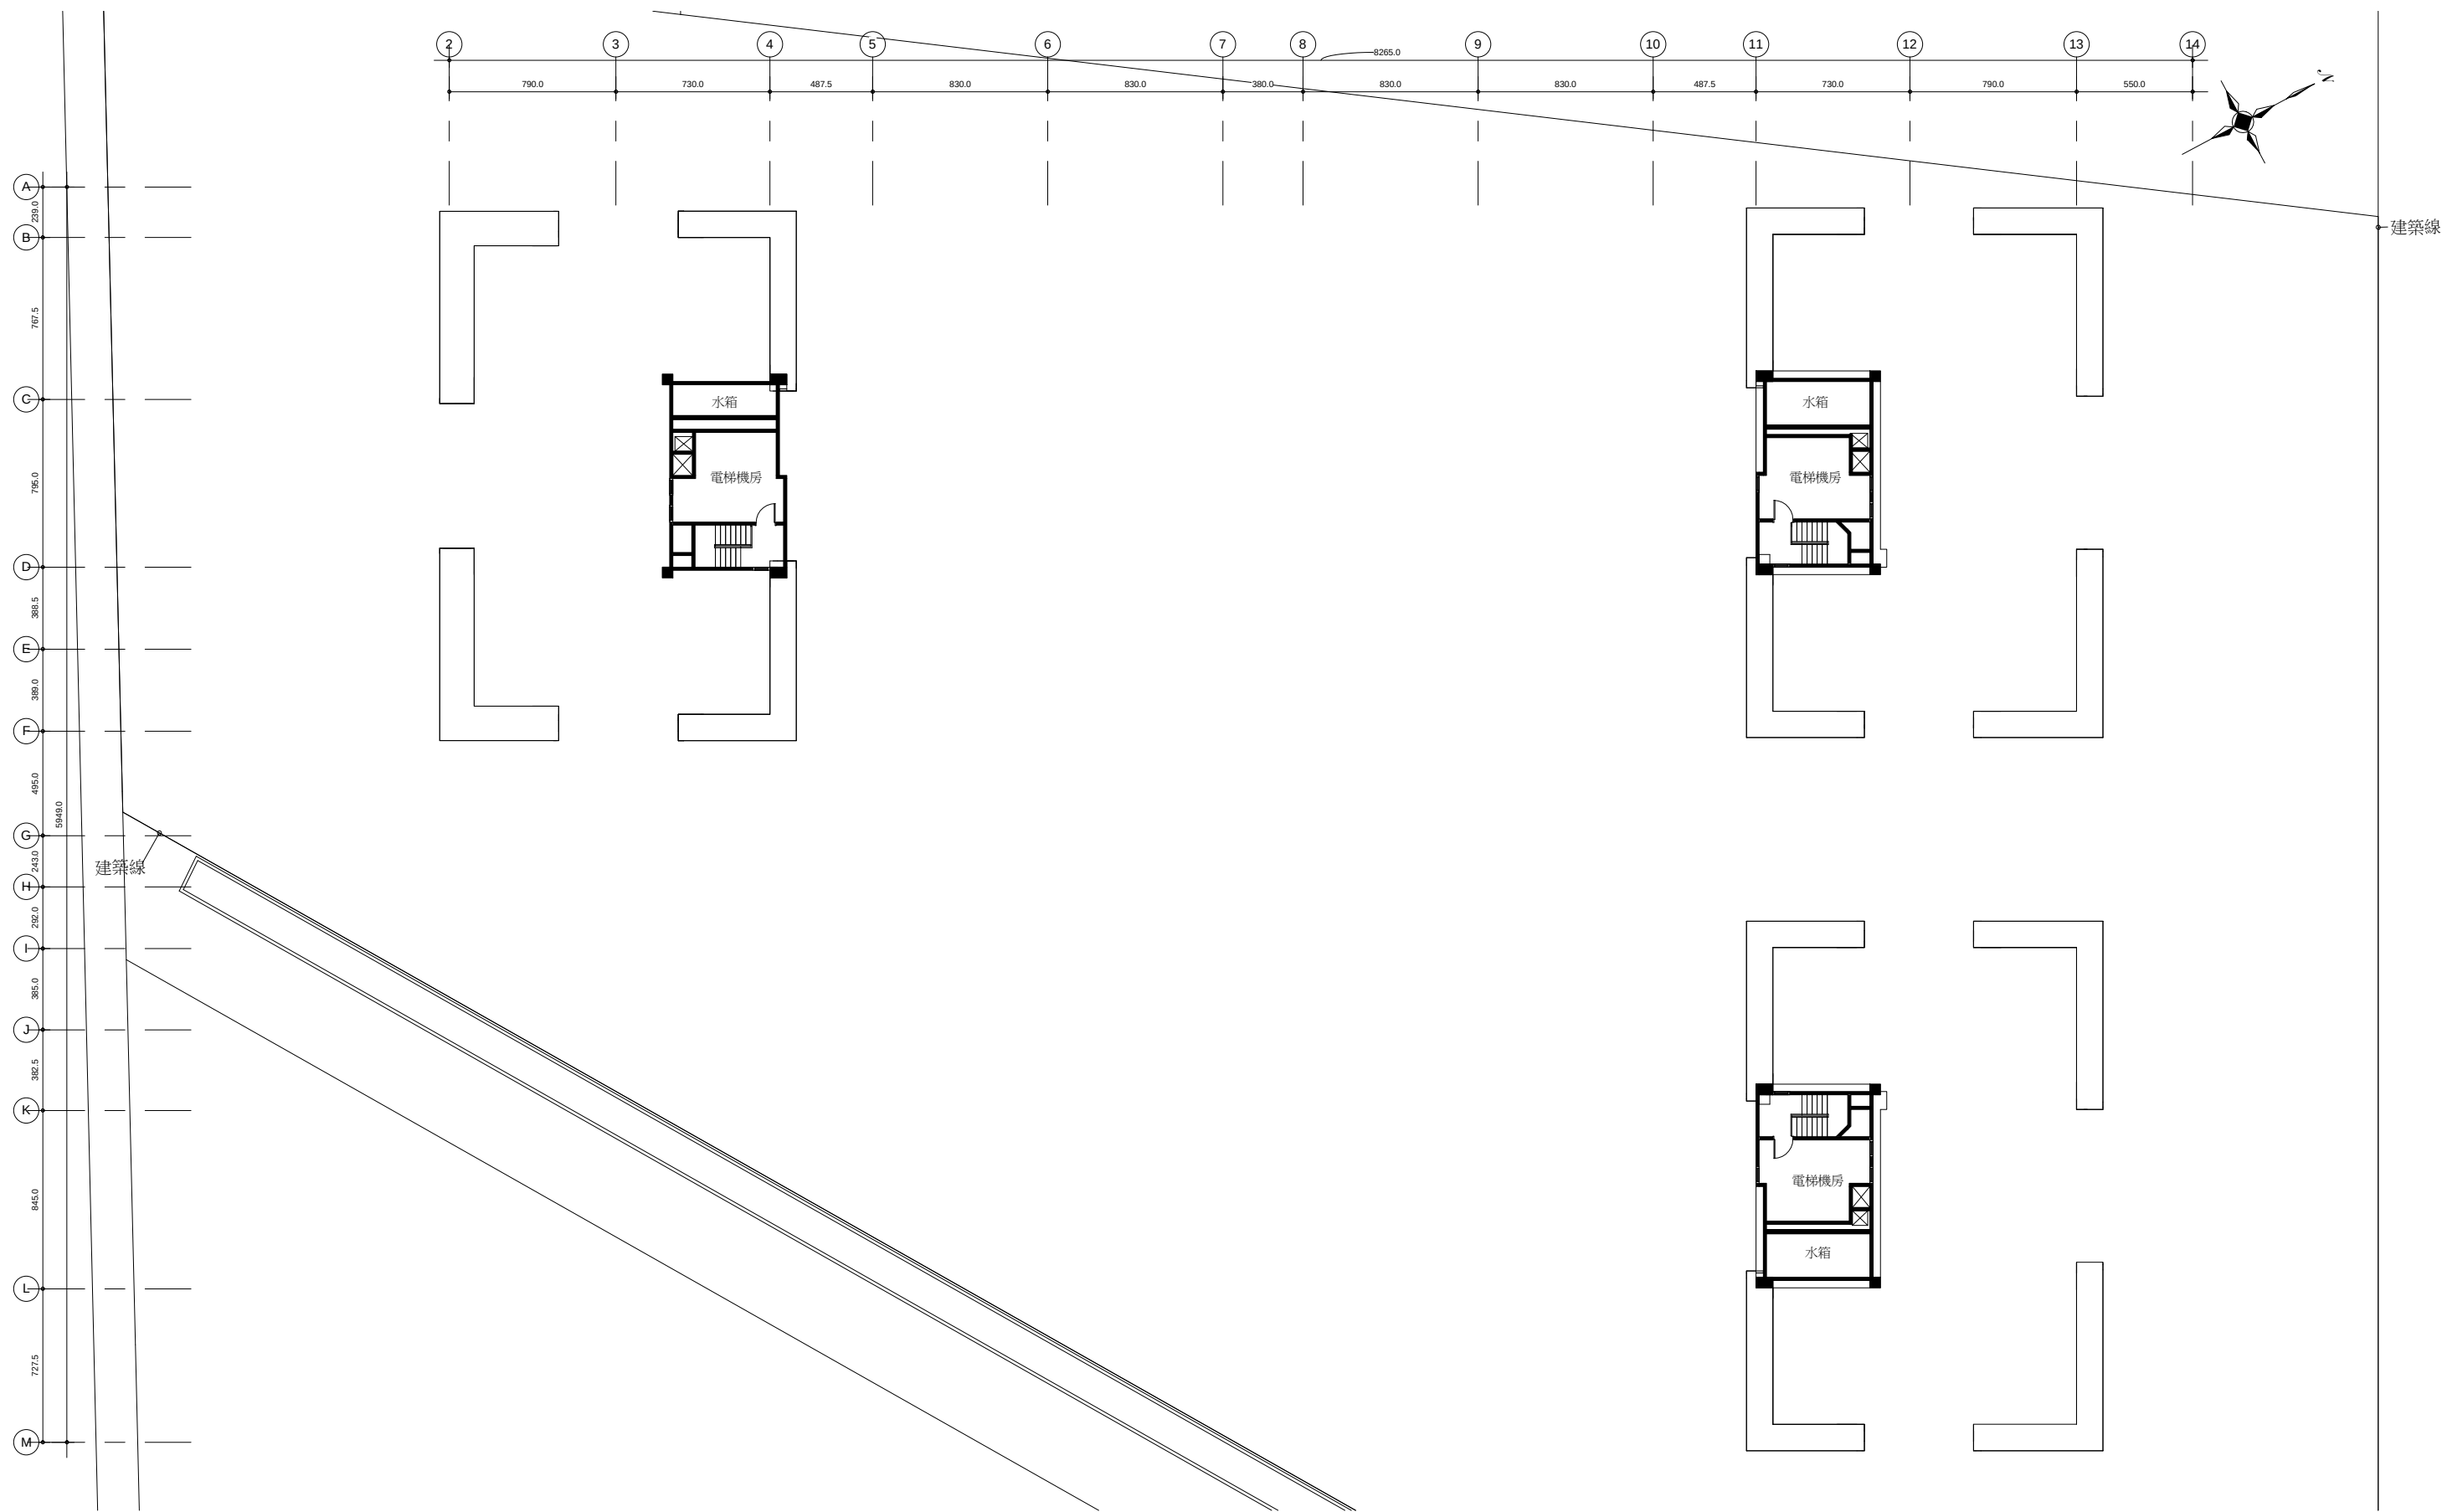

東西向剖面圖 S=1/300

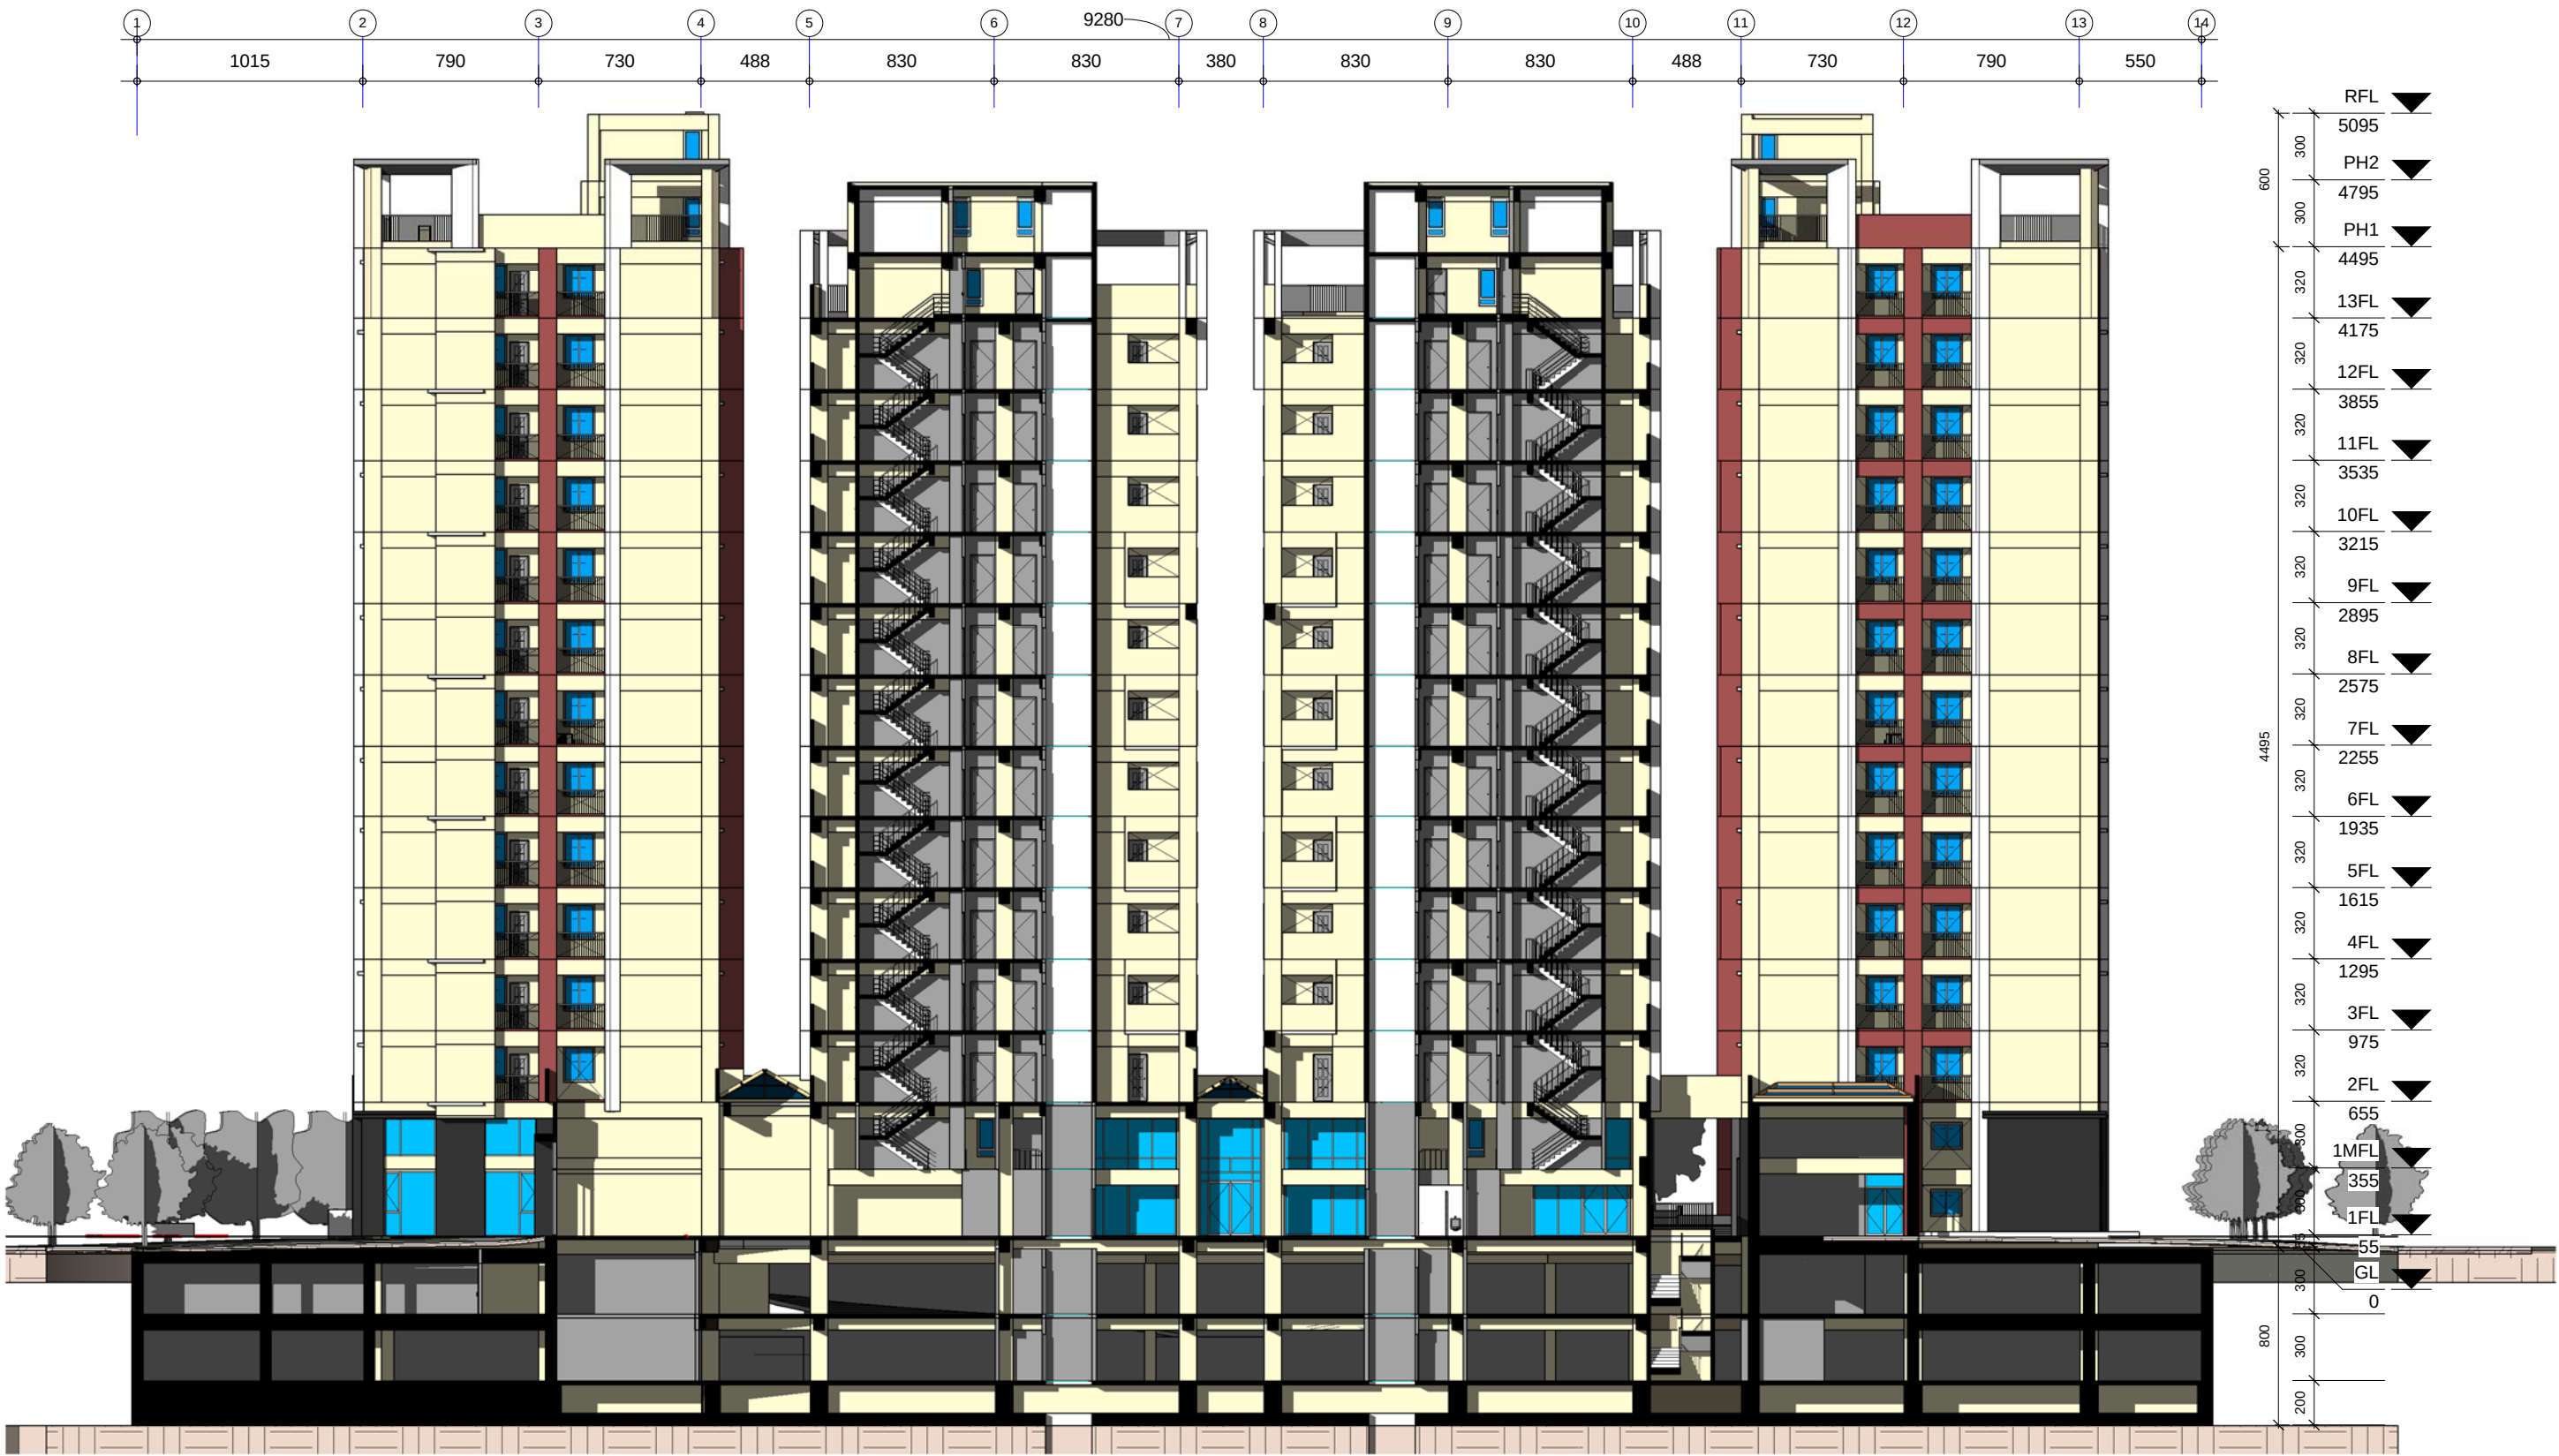

南北向剖面圖 S=1/300

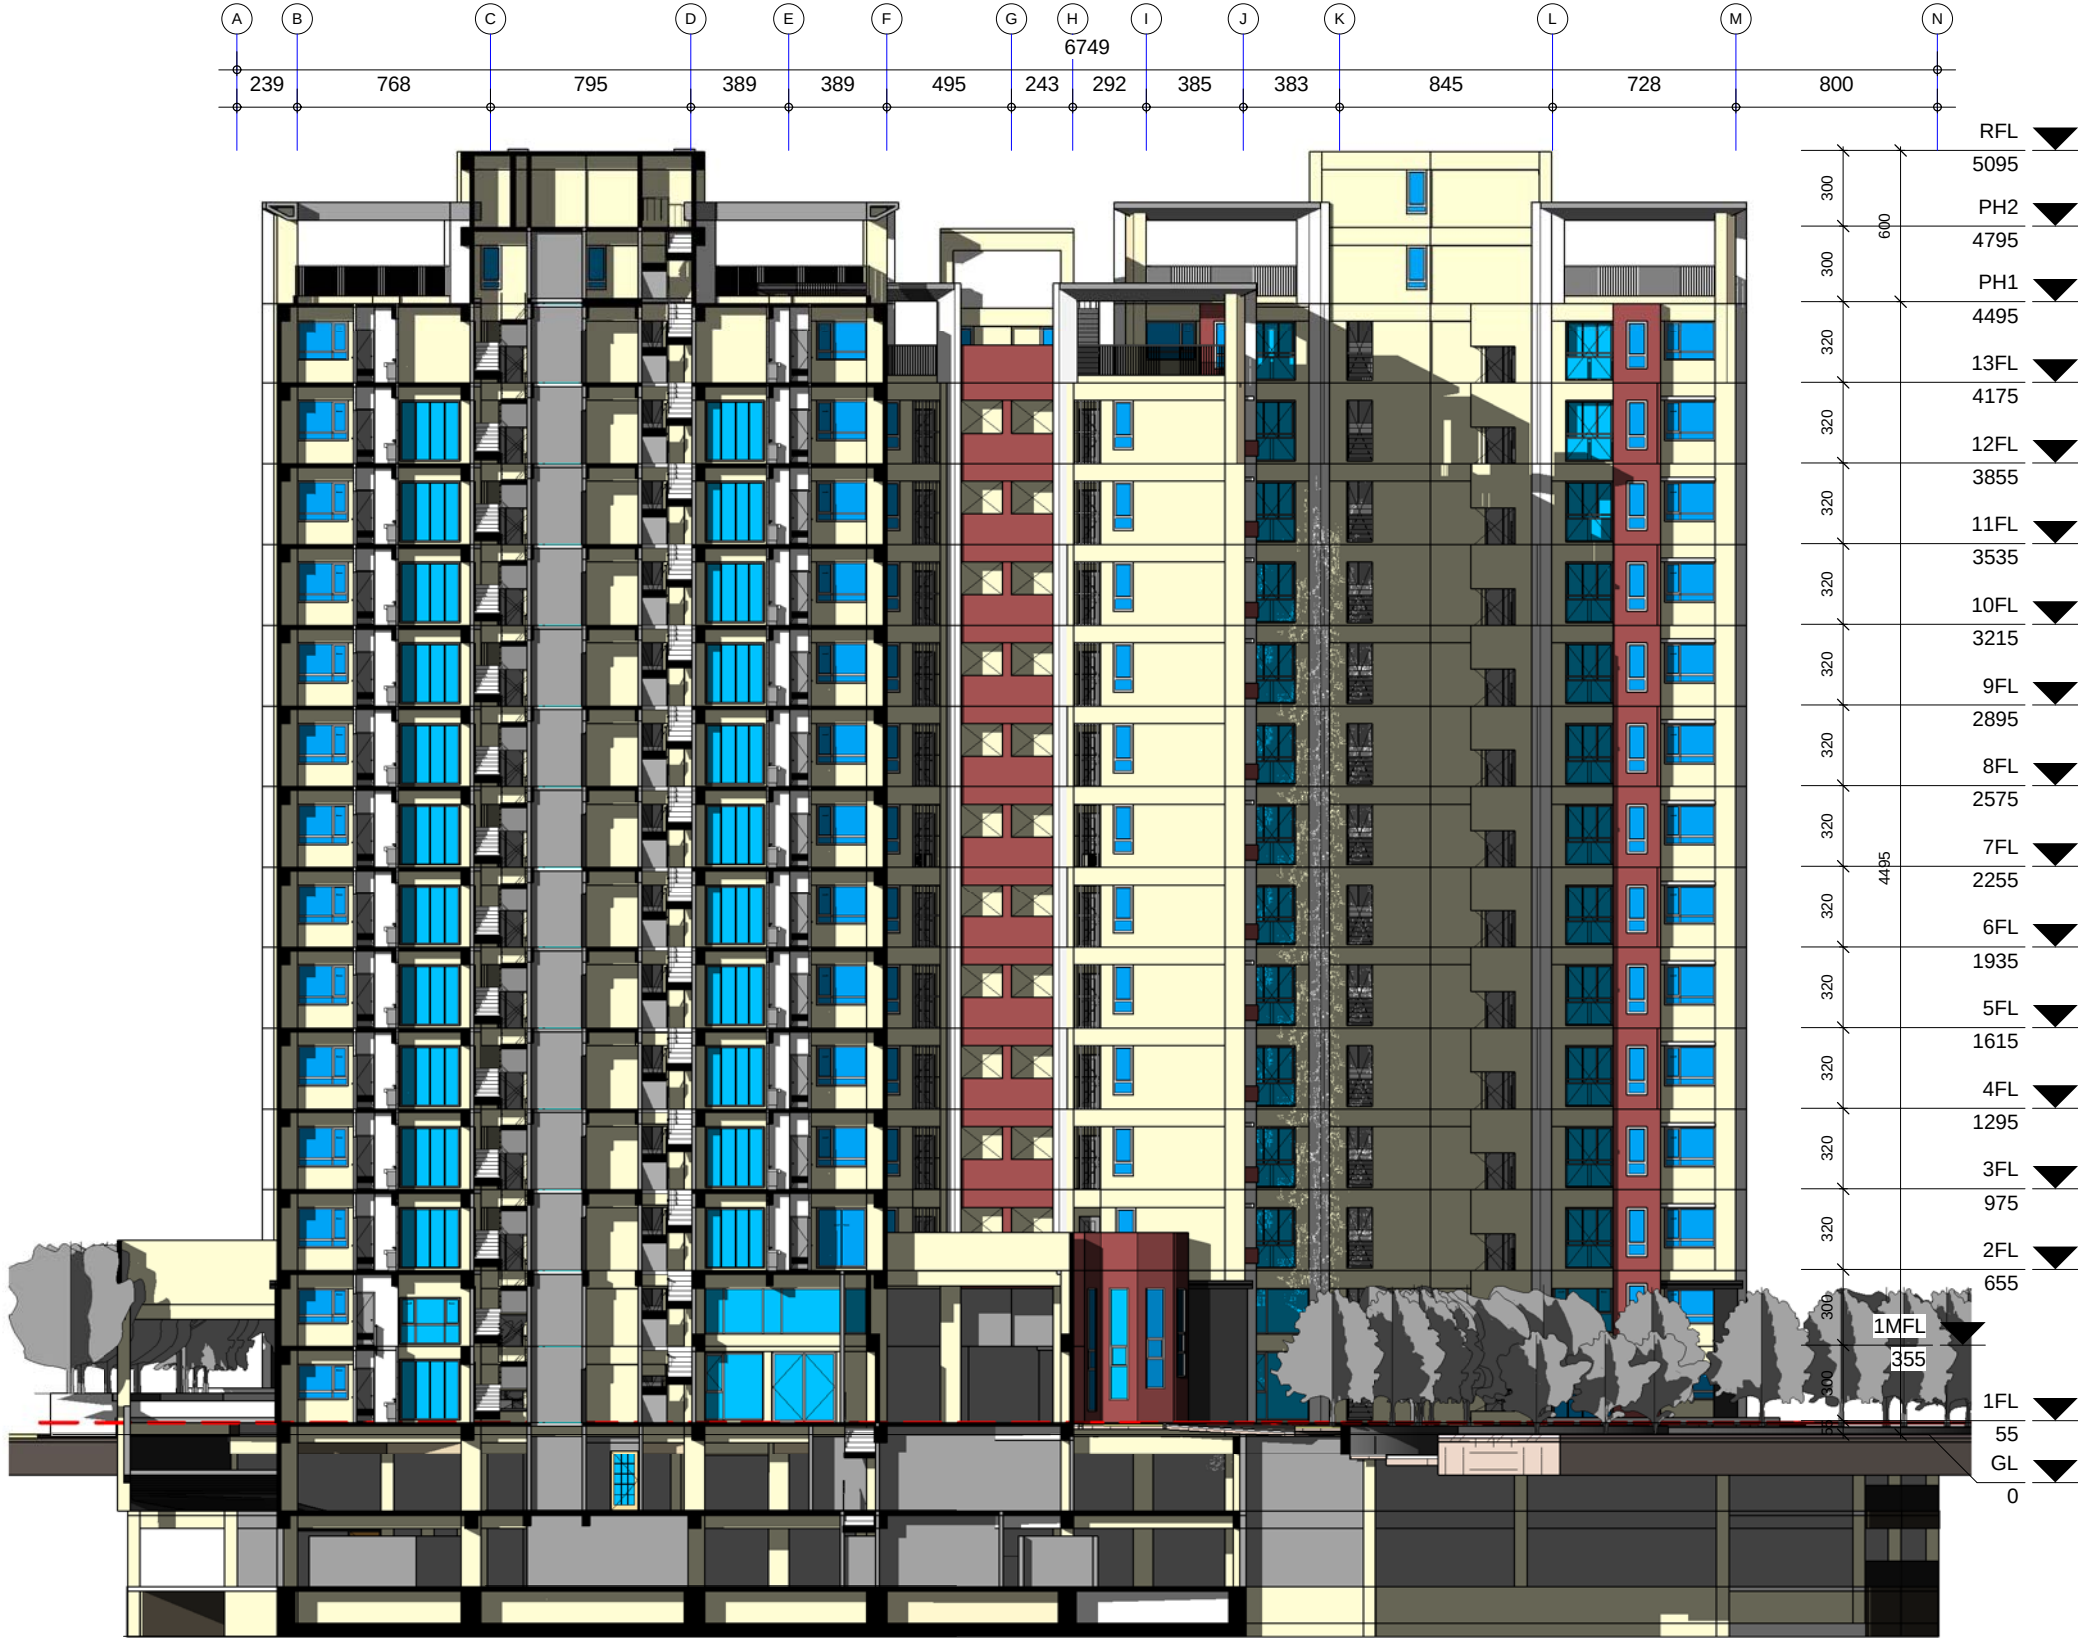

全區北向立面圖 S=1/300



全區南向立面圖 S=1/300



全區東向立面圖 S=1/300



全區西向立面圖 S=1/300

