




八、步行距離檢討

步行距離

A1	L=4.52+7.92+2.93+1.47+0.85=17.69M < 40M
A2	L=4.61+6.23+3.45+1.47+0.85=16.61M < 40M
A3	L=3.81+3.49+4.67+3.31+1.47+0.85=17.6M < 40M
B1	L=1.97+5.98+6.85+1.02+0.75=16.57M < 40M
B2	L=4.6+6.55+5.22+1.05+1.02+0.75=19.19M < 40M
B3	L=4.63+4.69+3.45+2.61+1.05+1.02+0.75=18.2M < 40M
C1	L=4.7+6.82+1.32+1.52=14.36M < 40M
C2	L=9.61+4.4=14.01M < 40M
D1	L=4.01+4.49+7.78+0.71=16.99M < 40M
D2	L=4.77+9.12+0.98=14.87M < 40M
E1	L=4.51+2.48+2.34+3.3+2.77=15.4M < 50M
E2	L=4.5+5.78+0.87=11.15M < 50M
F1	L=3.56+1.93+6.69+1.94=12.12M < 50M
F2	L=4.3+5.75+0.71=10.76M < 50M
重複步行距離	
A1	L=4.52+7.92+2.93+1.47+0.85=17.69M < 20M
A2	L=4.61+6.23+3.45+1.47+0.85=16.61M < 20M
A3	L=4.46+2.57+4.63+2.48+1.47+0.85=16.46M < 20M
B1	L=4.57+2.96+7.69+1.02+0.75=16.99M < 20M
B2	L=4.6+6.55+5.22+1.05+1.02+0.75=19.19M < 20M
B3	L=4.63+4.69+3.45+2.61+1.05+1.02+0.75=18.2M < 20M
C1	L=4.7+6.82+1.32+1.52=14.36M < 20M
C2	L=9.61+4.4=14.01M < 20M
D1	L=4.01+4.49+7.78+0.71=16.99M < 20M
D2	L=4.58+8.07+0.98=13.63M < 20M
E1	L=4.51+2.48+2.34+3.3=12.63M < 50M
E2	L=4.5+5.78=10.28M < 50M
F1	L=3.56+1.93+6.69+1.94=12.18M < 50M
F2	L=4.3+5.75+0.71=10.05M < 50M

九、採光面積檢討

A1	2.4x2.5+1x1.75+2.2x2.5+2.8x2.5+2.8x2.5+1x1.75=29.00㎡ > 77.83/8=9.73 ...OK
A2	2.4x2.5+2.4x2.5+2.4x2.5+0.9x1.3+1.6x1.5=21.57㎡ > 70.06/8=8.76 ...OK
A3	2.2x2.5+2x2.5+0.84x2.5+1x2.5+1.2x1.5=16.90㎡ > 60.73/8=7.59 ...OK
B1	2.4x2.5+1.8x2.5+0.84x2.5+1x2.5+1.4x1.5=17.20㎡ > 58.64/8=7.33 ...OK
B2	2.4x2.5+2.4x2.5+2.2x2.5+1.4x1.8+1x1.75+1.6x1.4=24.01㎡ > 71.44/8=8.93 ...OK
B3	2.4x2.5+2.4x2.5+2.4x2.5+2x2.5+1.6x1.5=25.40㎡ > 85.35/8=10.67 ...OK
C1	2.4x2.5+2.4x2.5+2.4x2.5+2x2.5+1.6x1.5=25.40㎡ > 82.94/8=10.37 ...OK
C2	2.4x2.5+2.4x2.5+2.4x2.5+1.6x1.5+1x1.75=22.15㎡ > 78.75/8=9.84 ...OK
D1	2.2x2.5+2.4x2.5+1.6x1.5+2x1.5+2x2.5+1.4x2.5=25.40㎡ > 89.55/8=11.19 ...OK
D2	1.4x1.5+2.8x2.5+2.6x2.5+2x1.5+1.6x1.5=21.00㎡ > 93.27/8=11.66 ...OK
E1	2.8x2.5+2.8x2.5+2x2.5+1.6x1.5+1x1.75=23.15㎡ > 70.61/8=8.83 ...OK
E2	2.8x2.5+2.8x2.5+2.4x2.5+1.6x1.5+1x1.75=24.15㎡ > 70.96/8=8.87 ...OK
F1	2.4x2.5+2.4x2.5+1.8x2.5+2.2x2.5=22.00㎡ > 59.59/8=7.45 ...OK
F2	2.2x2.5+2.2x2.5+2.6x2.5+2.2x2.5+0.9x2.5=25.25㎡ > 57.58/8=7.20 ...OK

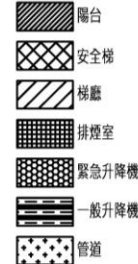

一、十一層 各戶 樓地板面積計算

室內面積

A1	4.1x0.45+3.595x2.35+5.7x11.37+4.15x2.7=86.31㎡
A2	10.295x3.05+11.345x2.65+1.675x2.15+2.6x4.82=77.6㎡
A3	0.8x2.17+2.8x5.075+2.5x3.52+6.775x3+8.375x2.75+0.45x1.675=68.86㎡
B1	8.37x2.8+6.77x3+2.75x8.37=66.77㎡
B2	6.15x1.47+8.55x2.33+5.6x9=79.36㎡
B3	4.6x2.65+4.27x3.45+6.715x6.4+1.45x2.17+3.5x6.15=94.57㎡
C1	1.85x5.75+5.3x1.33+7.44x9.6+1.15x2.65=92.16㎡
C2	2x1.725+3.8x4.97+2.45x2.375+7.15x5.675+3.78x5.3=88.77㎡
D1	1.675x2.45+2.675x4.235+3x4.685+3.985x2.775+3.225x3.085+2.89x2.055+7.145x5.675=96.98㎡
D2	4.21x1+1.73x1.45+8.49x9.71+0.59x1.65+5.35x2+2.6x0.4=101.87㎡
E1	1.75x1.45+4.3x9.71+10.71x3.26=79.21㎡
E2	2.835x1+4.86x0.35+7.505x9.71+1.75x1.45=79.95㎡
F1	2.515x3.15+2.3x1.05+1.885x2+9.435x5.65=67.42㎡
F2	7.65x1.85+6.5x8.15=67.13㎡
小計	=1146.96㎡

陽台面積

A1	1.0x3.775+4.3x1.3=9.37㎡
A2	3.795x1.0+1.95x2.6=8.87㎡
A3	3x1.675=5.03㎡
B1	3x1.675=5.03㎡
B2	1.35x3.0+3.55x1.0=7.60㎡
B3	4.27x1.675=7.15㎡
C1	3.68x1.675+1.11x1.6+3.37x1.0=11.31㎡
C2	2.97x1.8+1.0x3.35=8.70㎡
D1	3.225x1.675+1.0x3.425=8.83㎡
D2	1.525x2.55+3.12x1.2=7.63㎡
E1	1.525x2.55+3.12x1.2=7.63㎡
E2	2.92x1.525+3.12x1.2=8.20㎡
F1	2.3x1.525=3.51㎡
F2	2x1.425+1.925x1.5=5.74㎡
A,B棟	0.35x1.5+1.35x1.3+1.425x1.4675+1.35x1.275=24.91㎡
D棟	1.35x1.85=2.50㎡
小計	=132.01㎡

梯廳面積計算

A棟	0.65x1.05+3.4x3.4+3.76x2.68=22.32㎡
B棟	0.82x1.25+5.1x2.6=14.29㎡
C棟	2.25x5.11+4.5x2.39+1.45x0.4=22.83㎡
D棟	5.6x2.51=14.06㎡
E棟	2.4x3.4=8.16㎡
F棟	2.29x4.05=9.27㎡
小計	=90.93㎡

梯廳不足2M面積計算

A棟	0.65x1.05=0.68㎡
B棟	0.82x1.25=1.03㎡
C棟	1.45x0.4=0.58㎡
小計	=2.29㎡

樓梯面積計算

A棟	5.075x3.42=17.36㎡
B棟	5.045x3.42=17.25㎡
C棟	1.11x1.3+2.43x3.46+(4.57+3.13)x0.72/2+1.11x1.98+4.57x3.2+1.8x1.85=32.77㎡
D棟	2.7x4.57+0.59x1.05+0.35x0.7+1.275x0.38+4.09x2.89=25.51㎡
E棟	3.4x2.59+2.15x1.05+3.4x3.17=21.84㎡
F棟	2.325x4.27+2.29x3.6=18.17㎡
小計	=132.9㎡

升降機面積計算

A棟	2.35x2.15=5.05㎡
B棟	2.4x2.17=5.21㎡
E棟	2.35x2.15=5.05㎡
F棟	2.1x2=4.20㎡
小計	=19.51㎡

緊急升降機面積計算

A,B棟	2.7x2.5=6.75㎡
C棟	2.45x2.55=6.25㎡
D棟	2.5x2.45=6.13㎡
小計	=19.13㎡

排煙室面積計算

D棟	2.45x4.085+1.425x1.15=11.65㎡
小計	=11.65㎡

設備間面積計算

A,B棟	0.55x1.65x2=1.82㎡
D棟	1.535x2.45=3.76㎡
小計	=5.58㎡

二、面積計算檢討

樓地板面積檢討

1146.96+90.93+132.9+19.51+19.13+11.65+5.58=1426.66㎡	
陽台免計容積面積檢討	132.01㎡ < 1426.66x10%=142.66㎡ ...OK
梯廳免計容積面積檢討	90.93-1.71=89.22㎡ < 1426.66x10%=142.66㎡ ...OK
陽台+梯廳免計容積面積檢討	132.01+89.22=221.23㎡ > 1426.66x15%=214.00㎡ ...OK
設備間面積檢討	221.23-214.00=7.23㎡ (未入容積總和)
132.9+19.13+11.65+5.58=169.26㎡	
當層容積樓地板面積檢討	1426.66-89.22-169.26+7.23=1175.41㎡ (備用) (或備用) (備用+陽台總和5%備分)

三、當層戶數檢討 14戶

四、緊急升降機設置檢討

本案A,B,C棟為21層,高度74.45M;D棟為19層,高度76.65M;E棟,高度77.45M;F棟,高度78.45M;G棟,高度79.45M;H棟,高度80.45M;I棟,高度81.45M;J棟,高度82.45M;K棟,高度83.45M;L棟,高度84.45M;M棟,高度85.45M;N棟,高度86.45M;O棟,高度87.45M;P棟,高度88.45M;Q棟,高度89.45M;R棟,高度90.

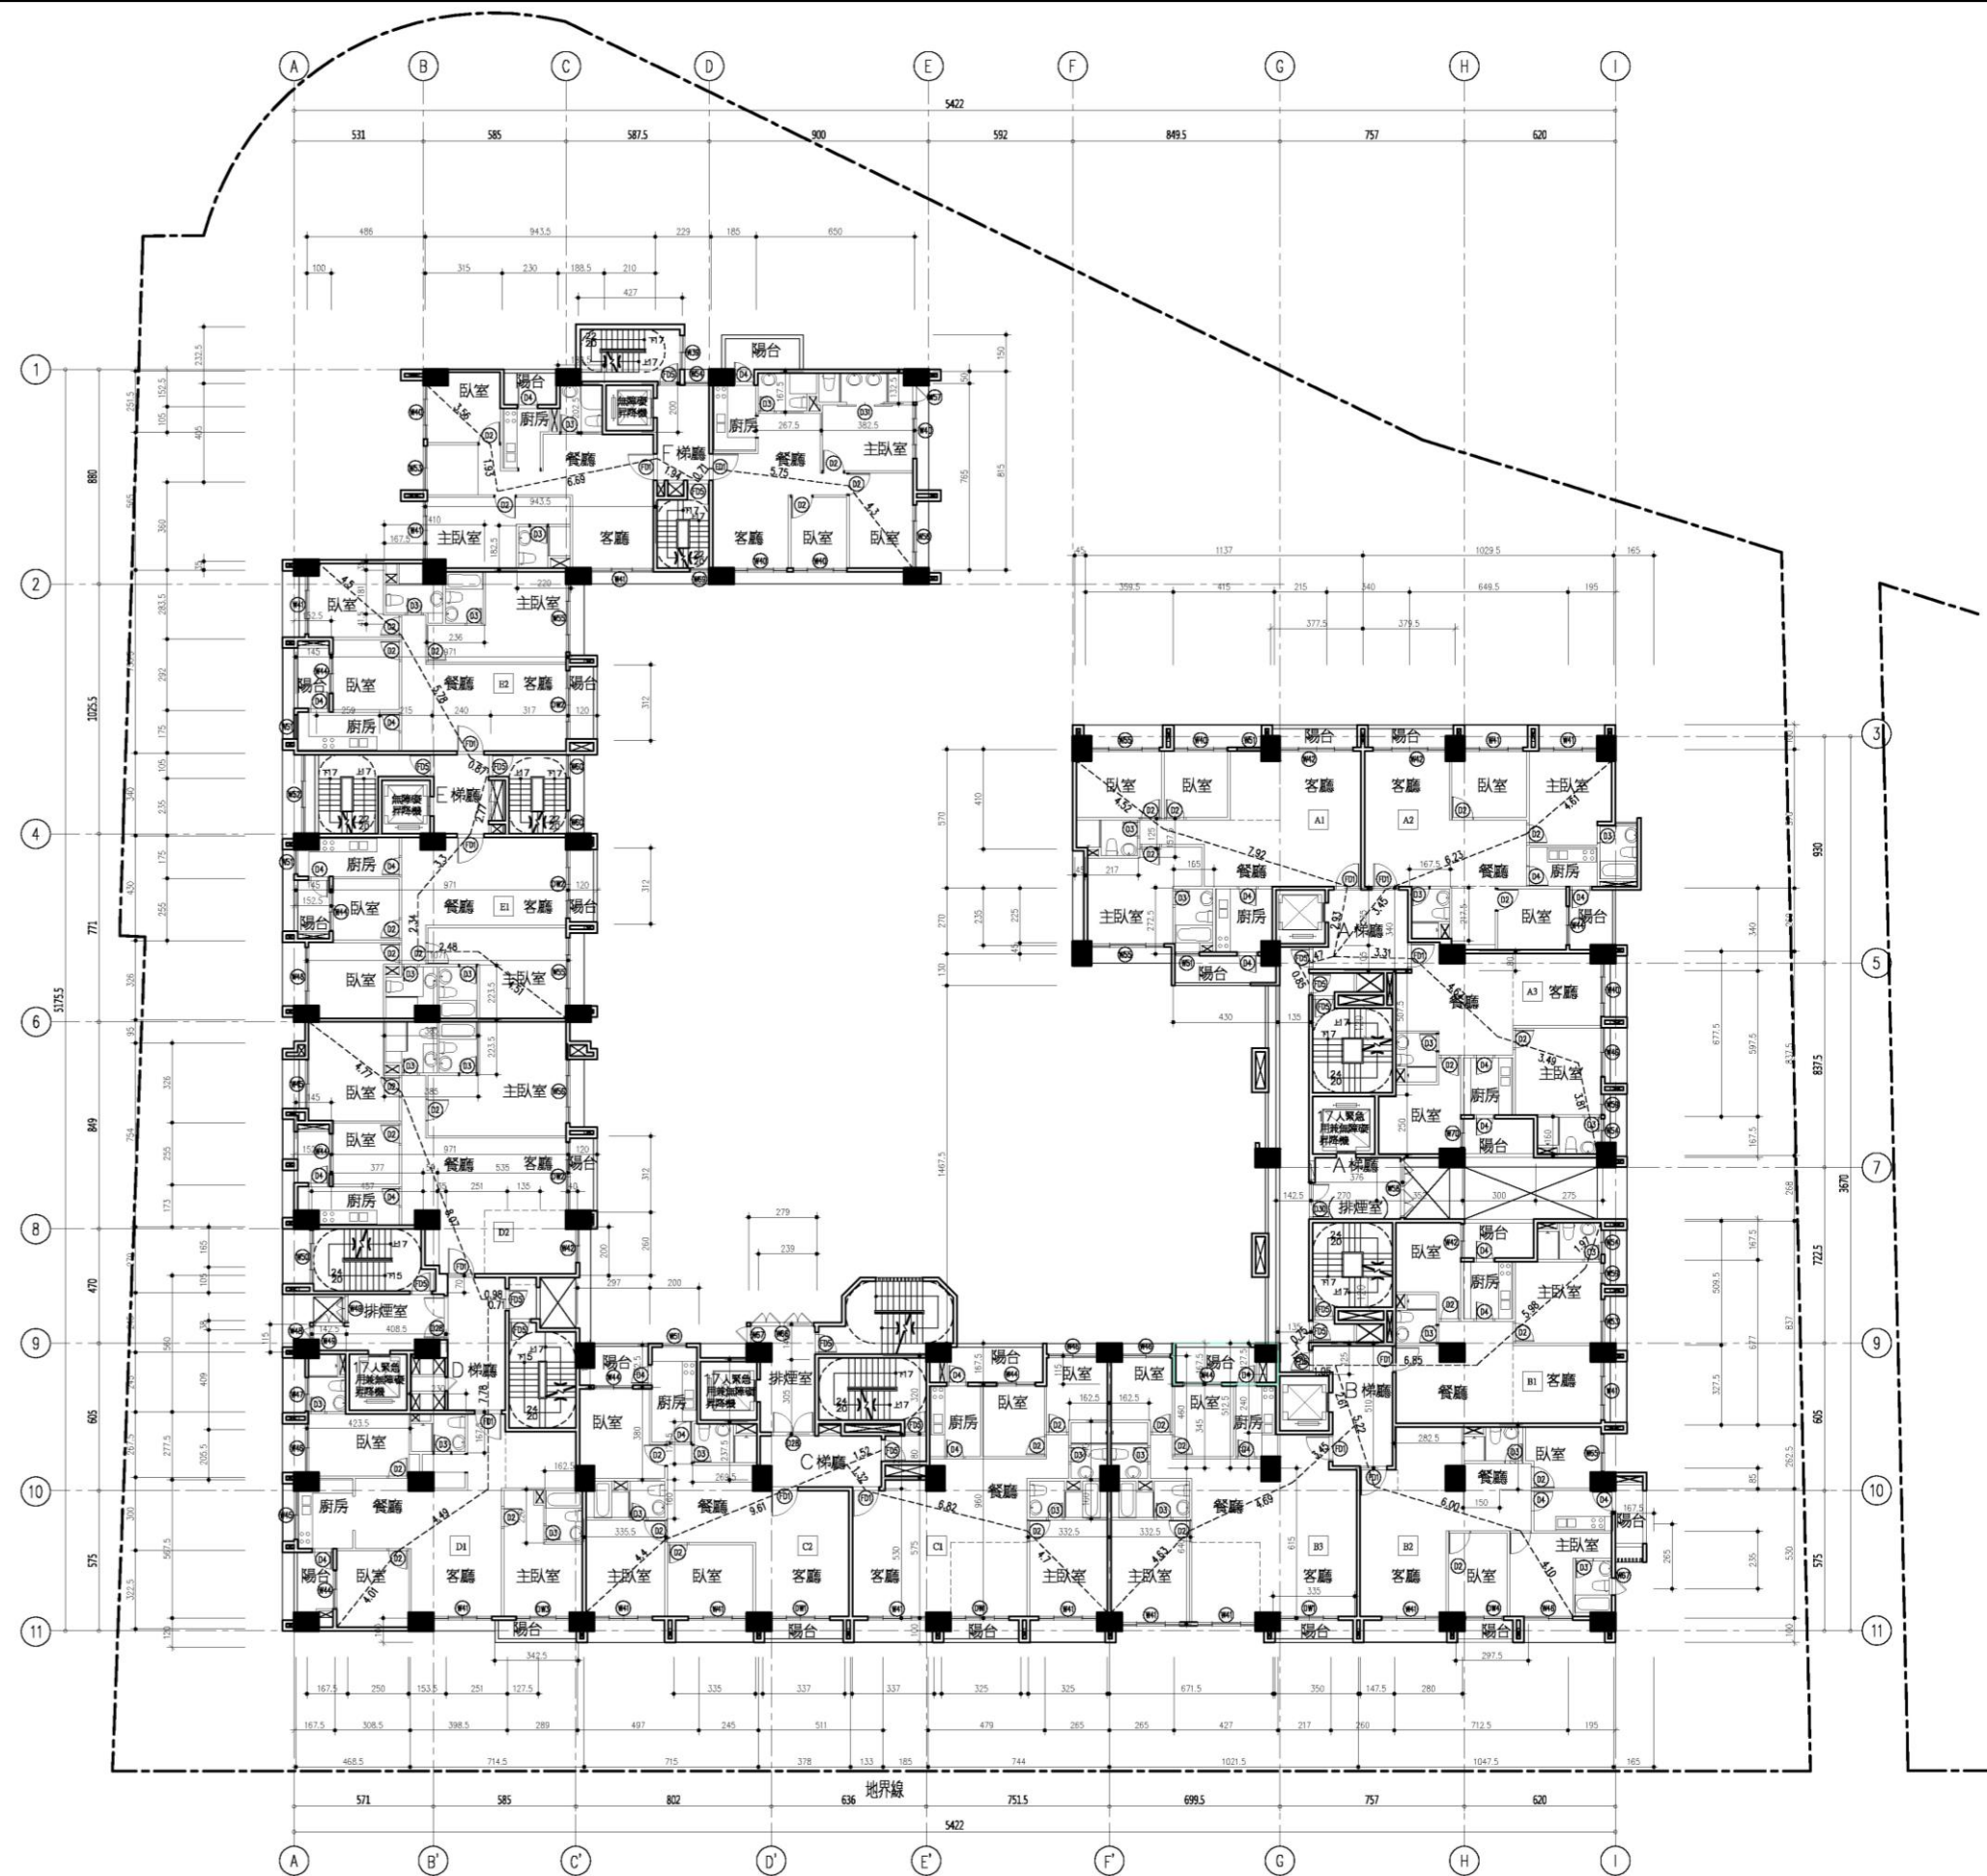


圖11-29 十二層平面圖(S=1/300)