

圖11-27 十一層平面圖(S=1/300)




八 步行距離檢討

Table of walking distance calculations for various units (A1-F2) under different conditions (e.g., 步行距離, 重複步行距離). Each entry includes a formula and a result compared to a standard (e.g., < 40M).

九 採光面積檢討

Table of natural light area calculations for various units (A1-F2). Each entry includes a formula and a result compared to a standard (e.g., > 77.83/8=9.73 ...OK).

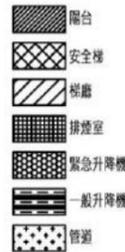

一、十一層 各戶 樓地板面積計算

Table of floor area calculations for individual units (A1-F2) on the 11th floor. Each entry includes a formula and the resulting area in square meters.

Table of common area calculations (露台面積, 樓梯面積, 樓梯不足2M面積) for the 11th floor units.

Table of area calculations for balconies (陽台面積) for units A through F.

Table of area calculations for stairs (樓梯面積) for units A through F.

二、面積計算檢核







三、當層戶數檢核 14戶


四、緊急升降機設置檢核

Table of emergency elevator placement checks for units A through F.

五、排煙室面積檢核

Table of smoke room area checks for units A through F.

六、特別安全梯面積檢核

Table of special safety staircase area checks for units A through F.

七、居室面積計算

Table of room area calculations for units A through F, including living, dining, and kitchen areas.

圖 11-28 十一層面積計算圖(S=1/300)

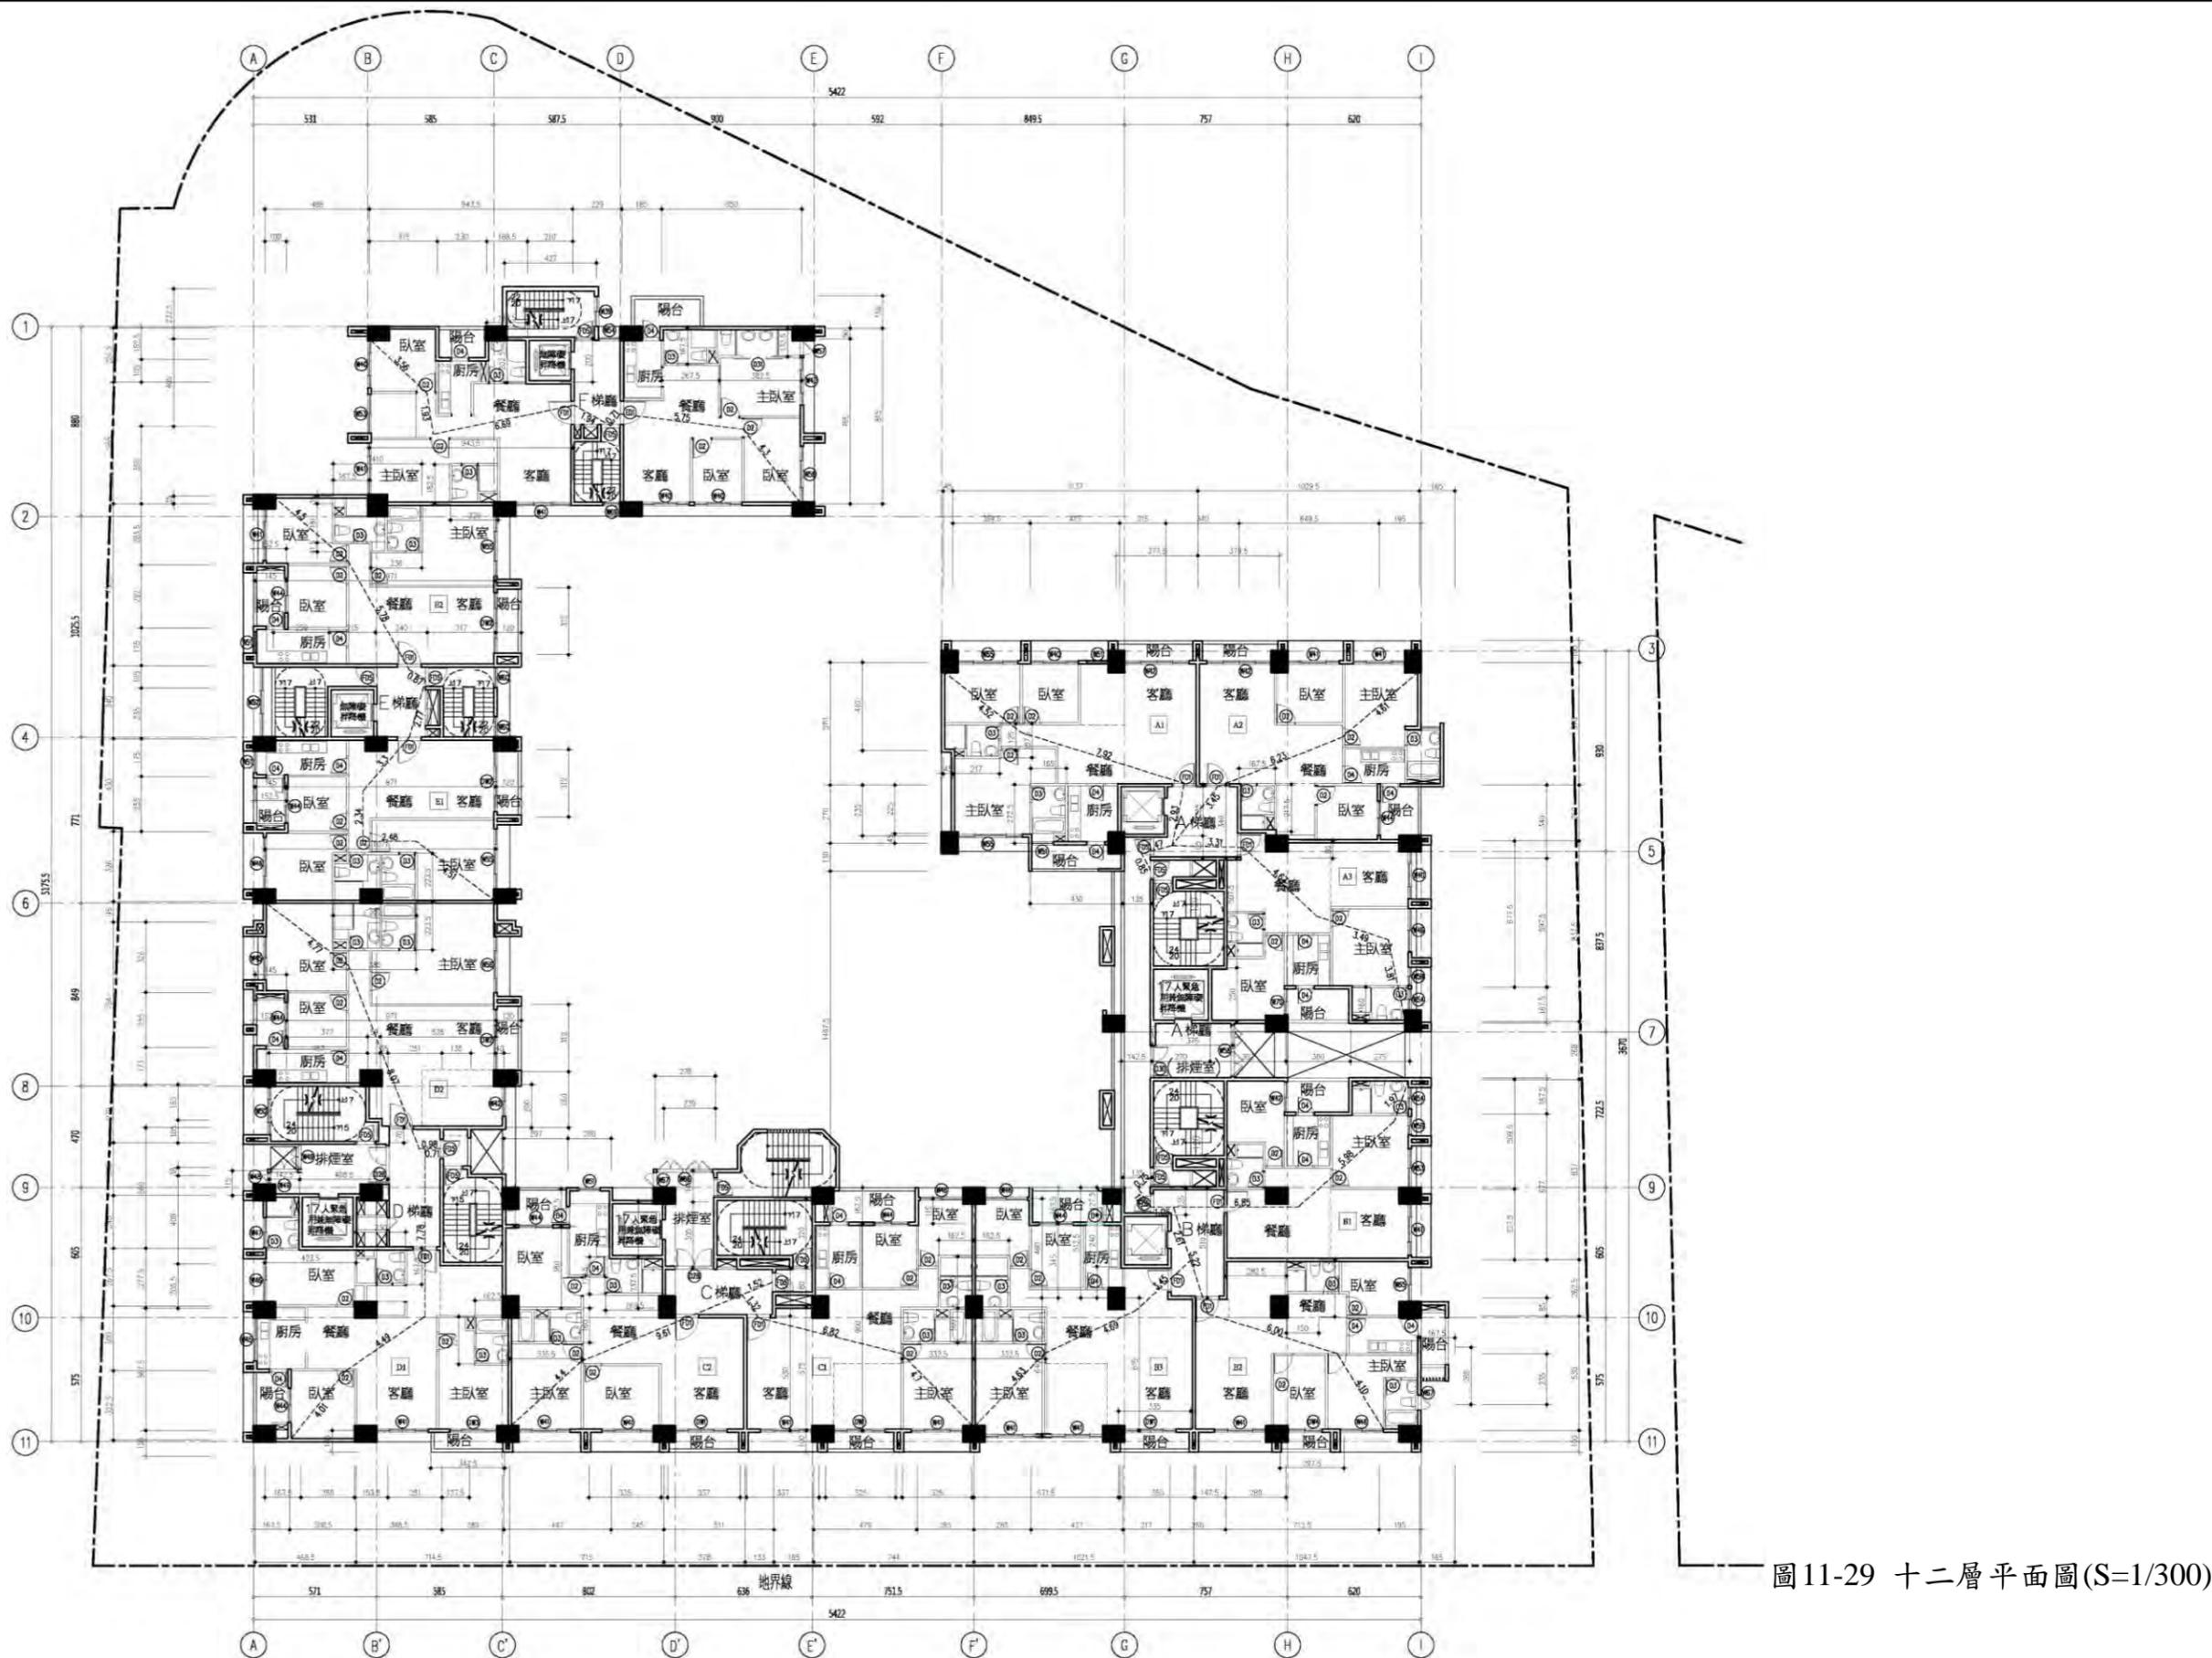


圖11-29 十二層平面圖(S=1/300)




八 步行距離檢討

Table with 3 columns: Item (A1-A3, B1-B3, C1-C2, D1-D2, E1-E2, F1-F2), Formula, and Result. Includes sub-sections for '步行距離' and '重複步行距離'.

九 採光面積檢討

Table with 3 columns: Item (A1-A3, B1-B3, C1-C2, D1-D2, E1-E2, F1-F2), Formula, and Result.

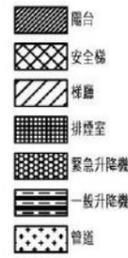

十二 各戶樓地板面積計算










二 面積計算檢討

Table showing area calculations for the 12th floor, including total area and percentage checks.

三 當層戶數檢討 14 戶

四 緊急升降機設置檢討


五 排煙室面積檢討

Table showing calculations for smoke room areas on floors A, B, C, and D.

六 特別安全梯面積檢討

Table showing calculations for special safety staircase areas on floors A, B, C, and D.

七 居室面積計算

Table listing room areas (A-F) and total area (小社) for the 12th floor.

圖 11-30 十二層面積計算圖(S=1/300)

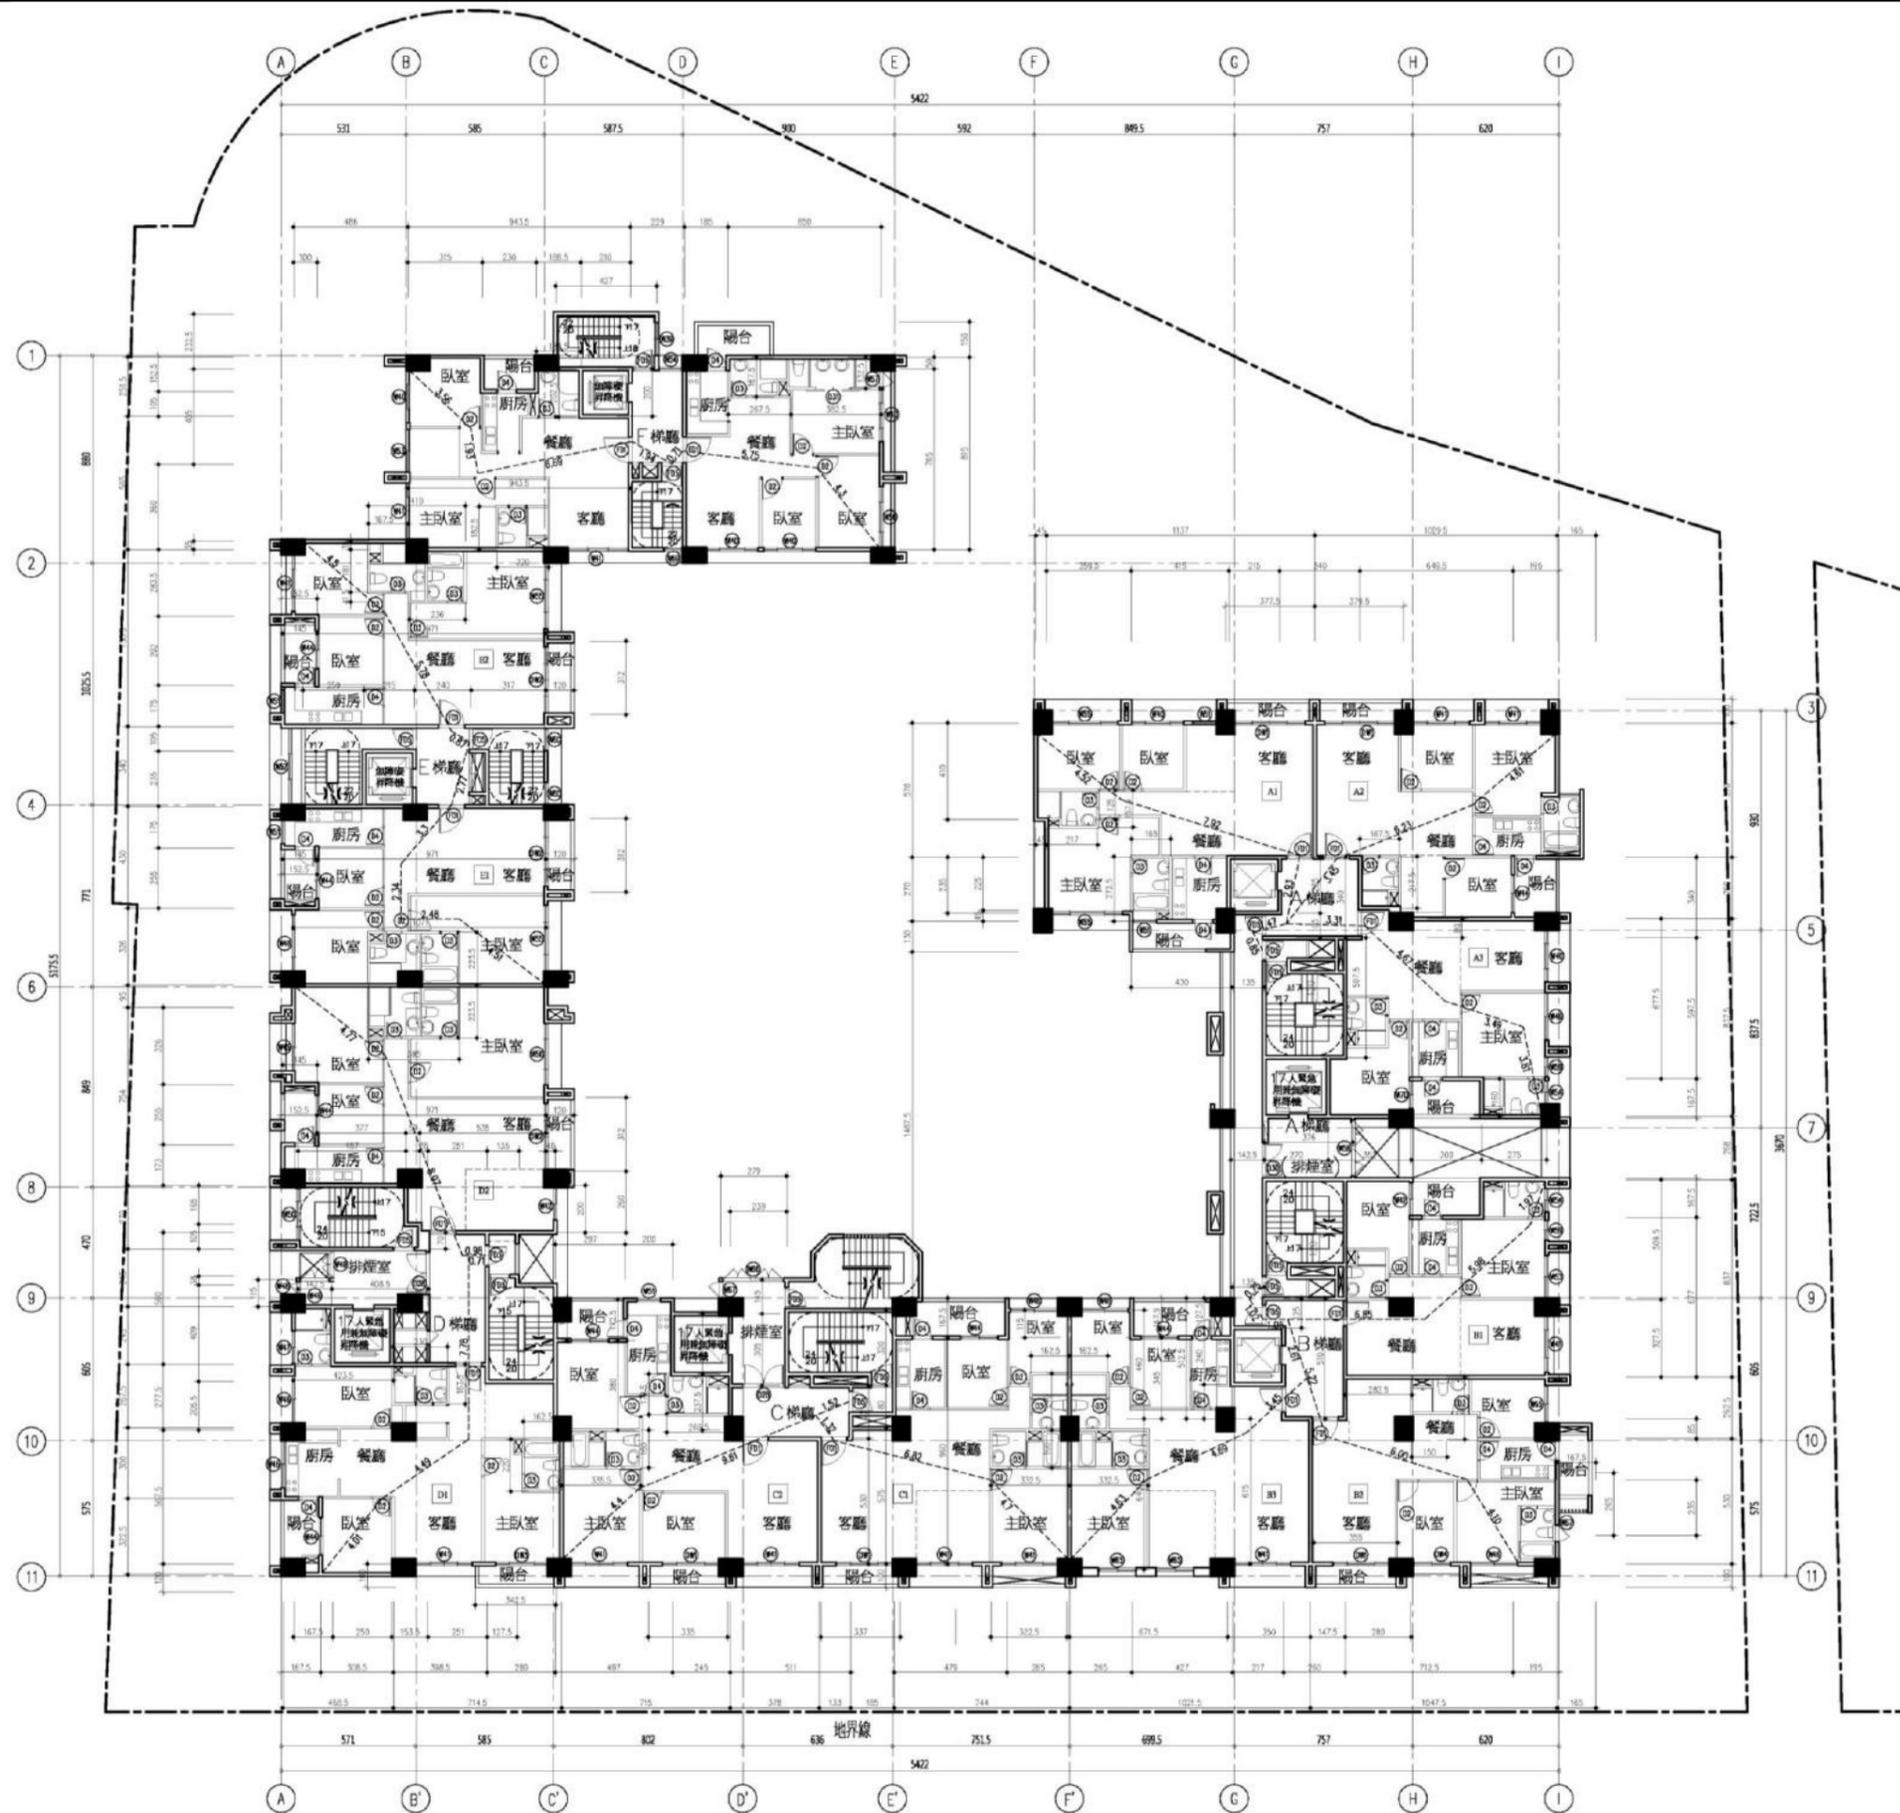


圖11-31 十三層平面圖(S=1/300)